



Note: Do not scale. Only use figured dimensions. All discrepancies to be notified to this office.

Rev	Description	Dr	Date
-----	-------------	----	------

- KEY**
- Boundary of site affected by application
 - Boundary of site in applicant ownership
 - Tree root protection zone

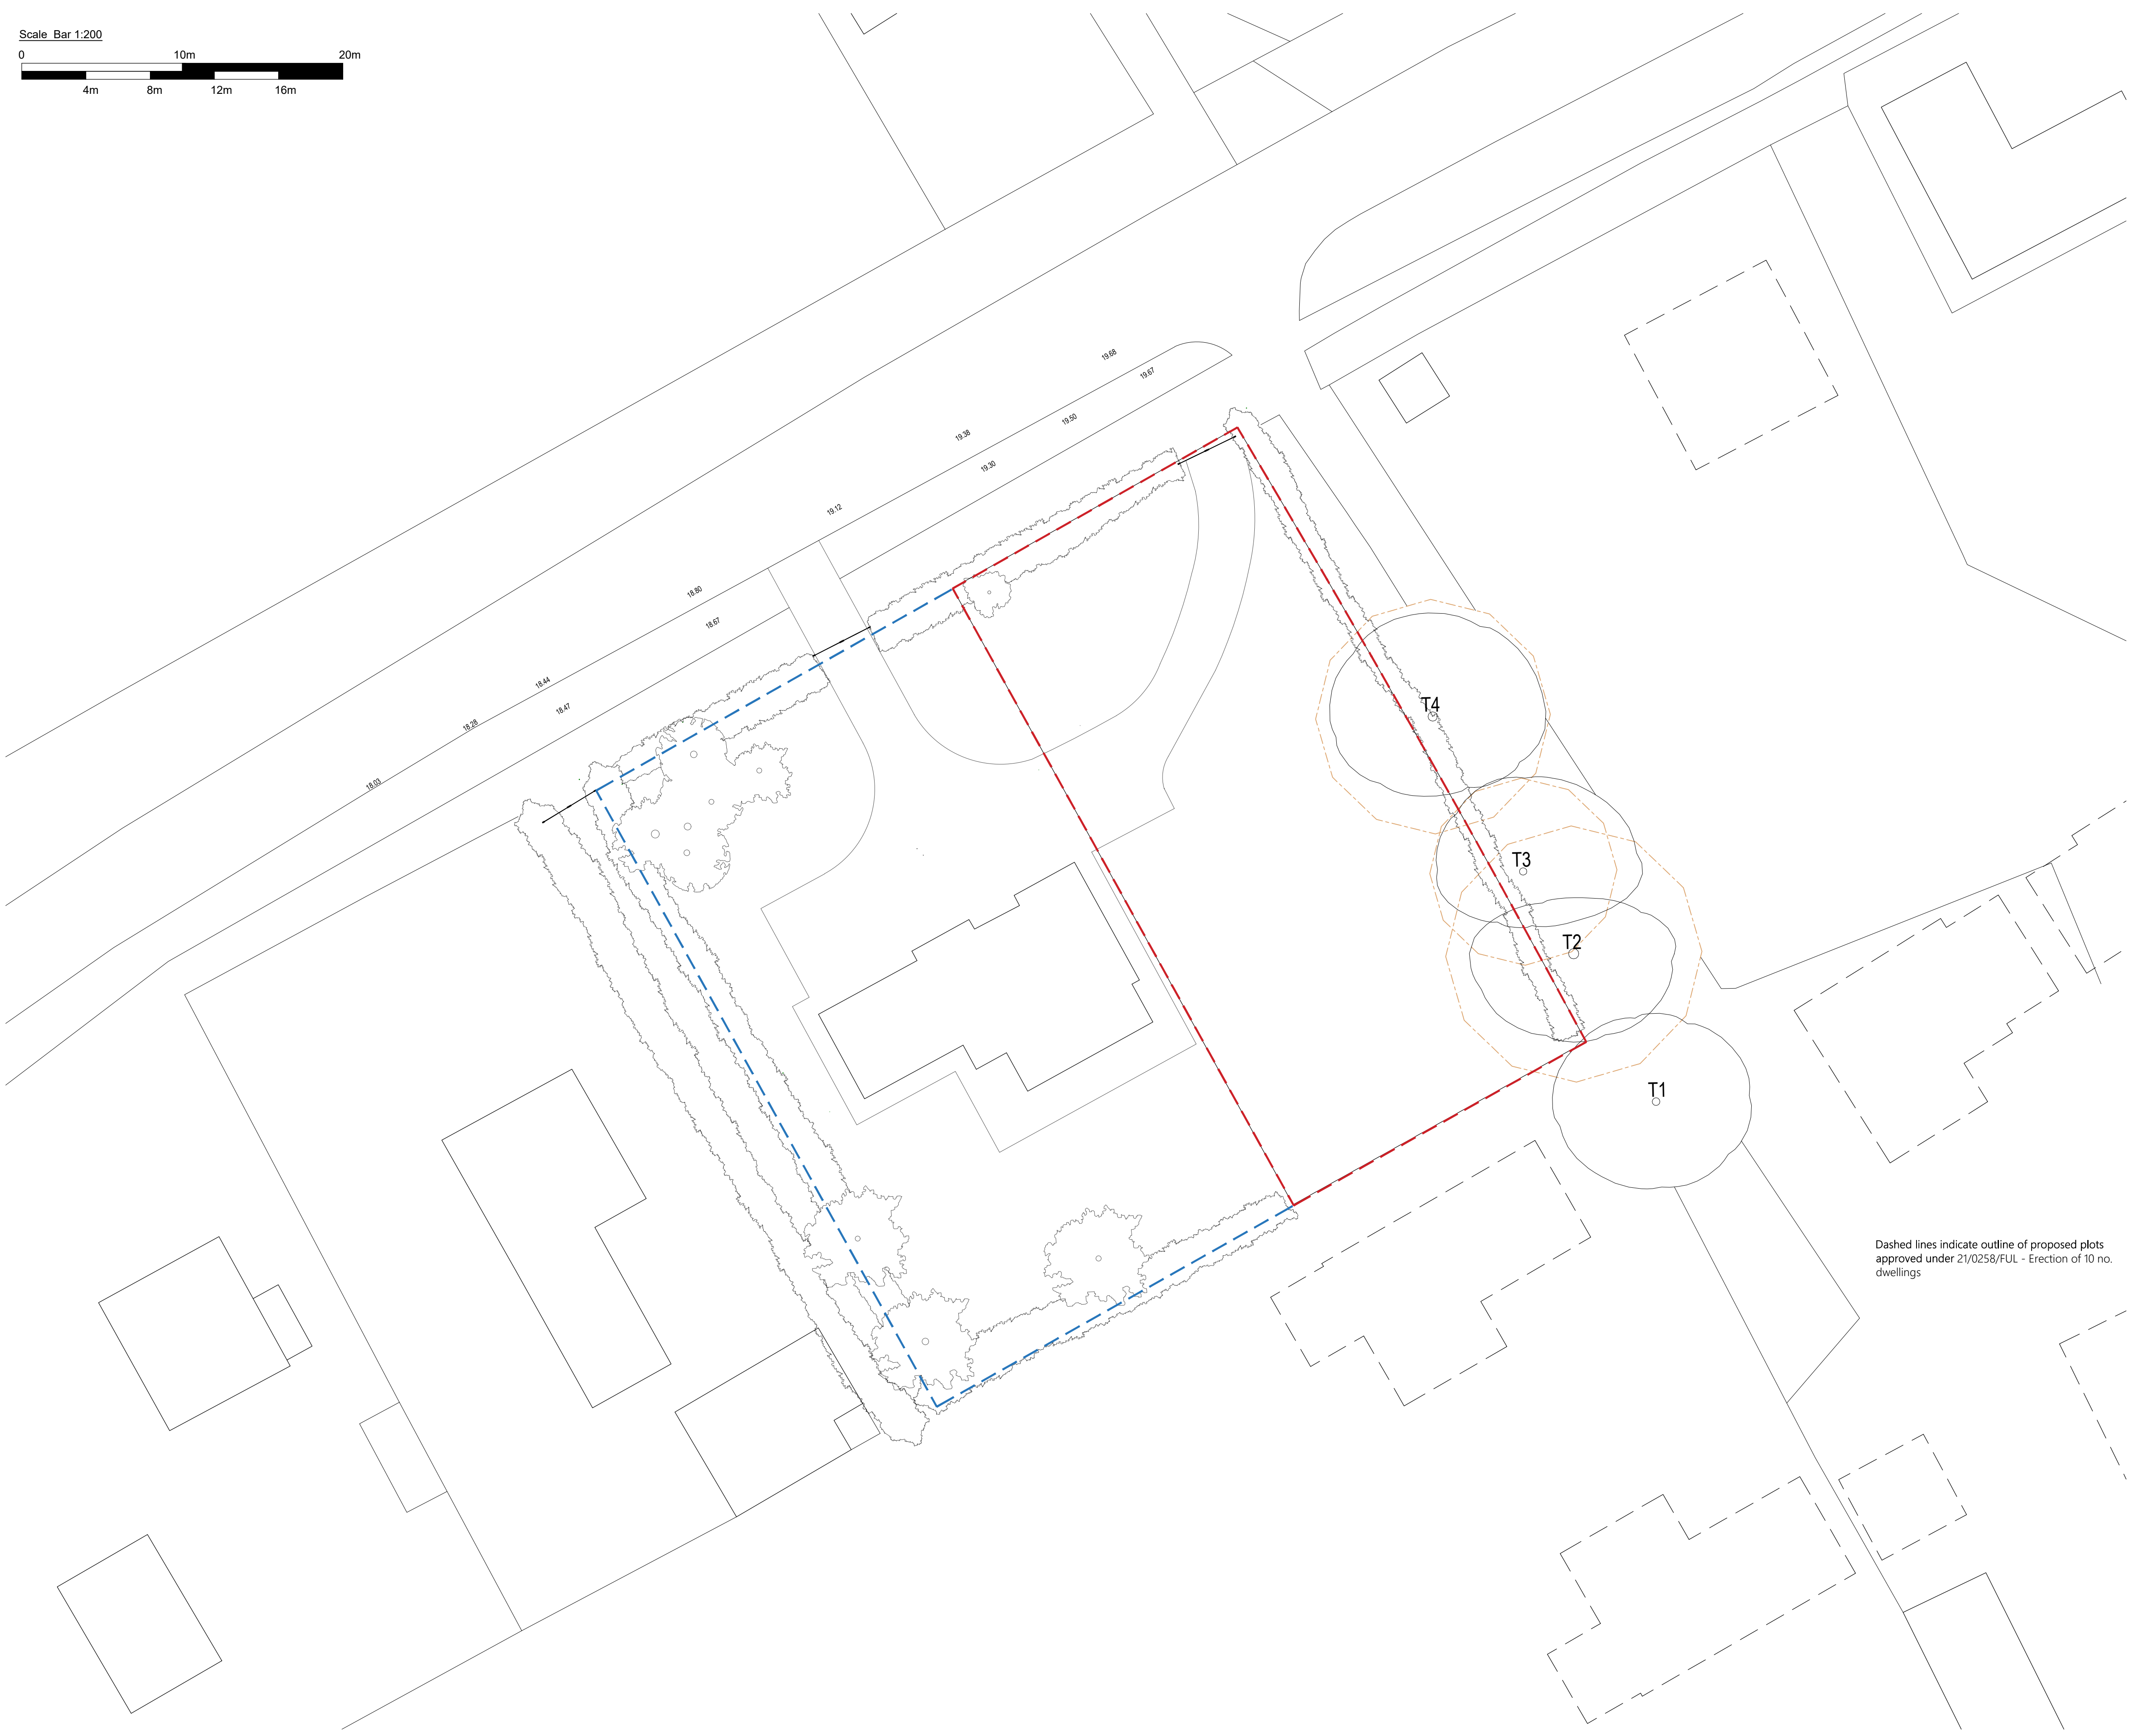

Dashed lines indicate outline of proposed plots approved under 21/0258/FUL - Erection of 10 no. dwellings

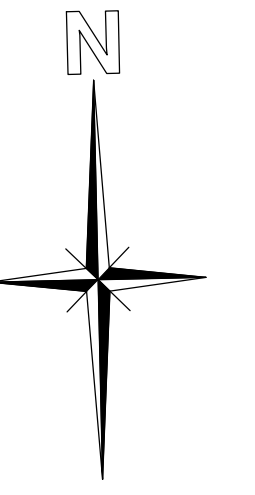

STATUS			EXISTING
<p>EVANS McDOWALL ARCHITECTS</p> <p>E21 Sparkhouse Studios, Rope Walk, Lincoln, LN6 7DQ Tel: 01522 837280 Email: mail@emcdarchitects.com</p> <p style="text-align: right;">Copyright Reserved</p>			
CLIENT			
Mr & Mrs Harris			
PROJECT			
Proposed New Dwelling Old Rectory, Potterhanworth			
TITLE			
Existing Site Layout			
DRAWN BY	CHECKED BY	DATE	
RM	EMA	Mar 2024	
SCALE	PROJECT NUMBER		
1:200 @ A1	2315		
DRAWING NUMBER			REV
EX002			00