


Proposed East Elevation: Barn 3 | 1:50

(ROAD SIDE)

1. BLACK PAINTED TIMBER FEATHER EDGE CLADDING AS COURTYARD BARN
2. HUMBER PLAIN CLAY ROOF TILE AS COURTYARD BARN
3. RED BRICK LAID IN RUNNING BOND AS COURTYARD BARN
4. BLACK PAINTED TIMBER WINDOW FRAMES AS PER COURTYARD BARN
5. SLIM FRAME CONSERVATION ROOFLIGHTS TO ROOF
6. HERITAGE BLACK ALUMINUM GUTTERS AND DOWNPIPES

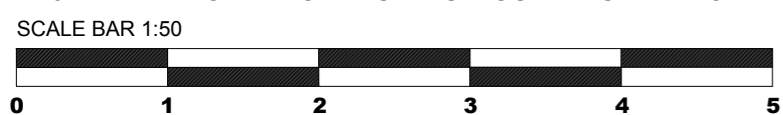

Rev	Date	Description	Checked
Project			
Land East of Courtyard Barn			
Title			
Proposed East Elevation: Barn 3			
Project No.	Scale	Drawing Size	
-	1:50	A2	
Drawing No.	Revision		
18	-		