


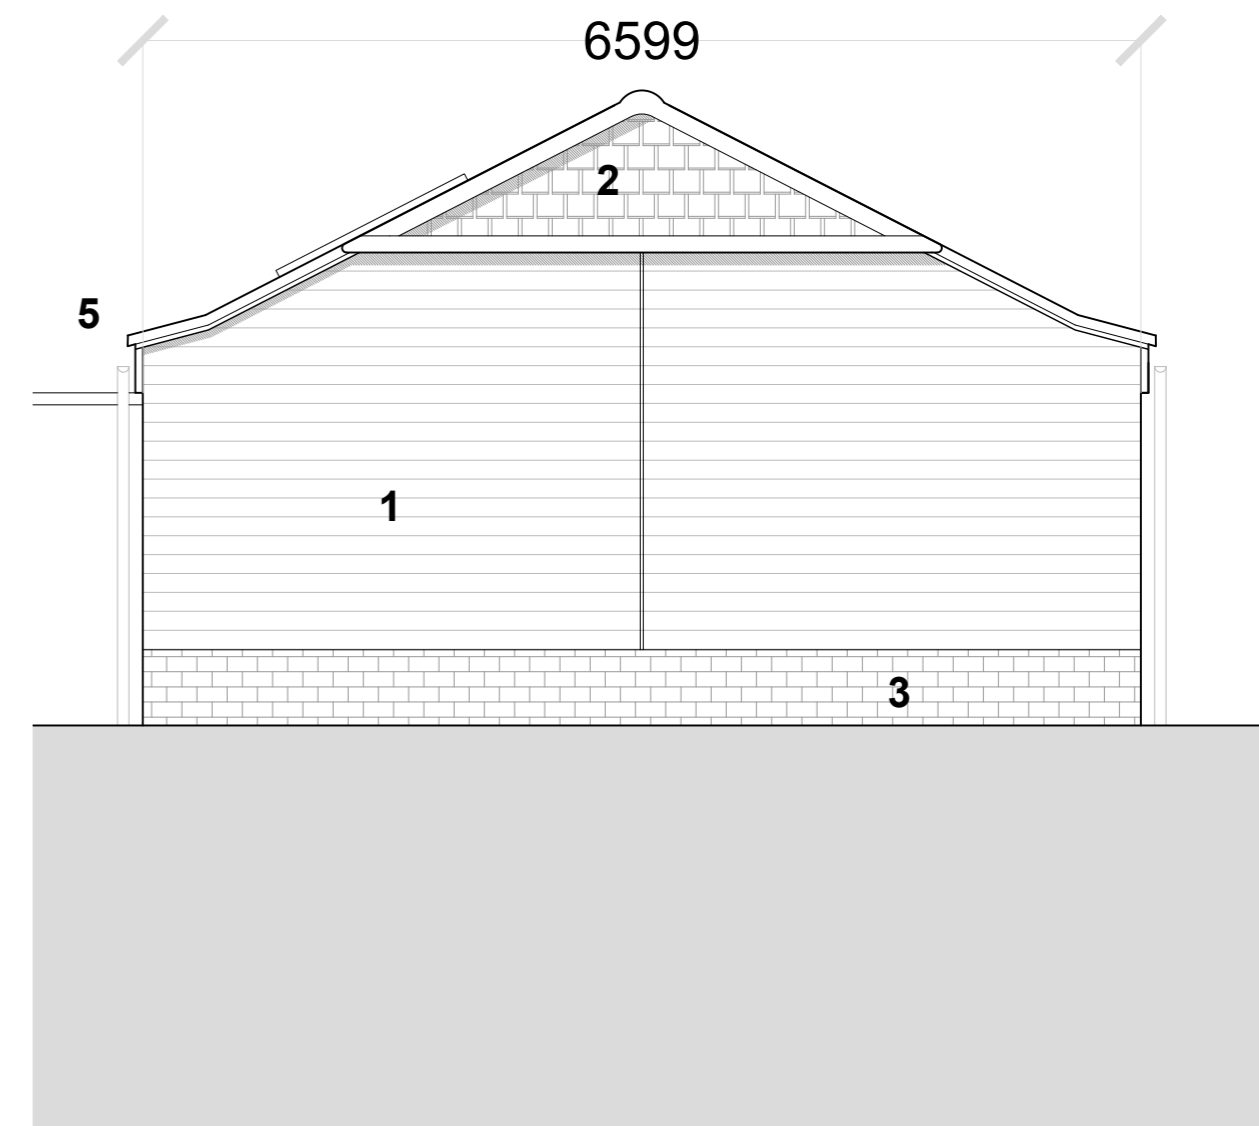

Proposed North Elevation: Barn 3 | 1:50



Proposed South Elevation: Barn 3 | 1:50

1. BLACK PAINTED TIMBER FEATHER EDGE CLADDING AS COURTYARD BARN
2. HUMBER PLAIN CLAY ROOF TILE AS COURTYARD BARN
3. RED BRICK LAID IN RUNNING BOND AS COURTYARD BARN
4. BLACK PAINTED TIMBER WINDOW FRAMES AS PER COURTYARD BAR
5. HERITAGE BLACK ALUMINUM GUTTERS AND DOWNPIPES



Rev	Date	Description	Checked
Project			
Land East of Courtyard Barn			
Title			
Proposed North and South Elevations: Barn 3			
Project No.	Scale	Drawing Size	
-	1:50	A2	
Drawing No.	Revision		
17	-		