


ROUTE OF EXISTING CULVERT  
(LINE BETWEEN EXISTING PIPE OPENINGS)

TRACED ROUTE OF EXISTING WATER MAIN

6000  
easement

6000  
easement

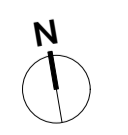

Scale 1/250 @ A1

Do not scale this drawing



**Kendall Kingscott**  
Glenworth Court, Lime Kiln Close,  
Stoke Gifford, Bristol, BS34 8SR  
+44 (0)117 931 2062  
www.kendallkingscott.co.uk

Date: 17/08/2023  
Scale: 1/250  
Filename: 200413 Planning Master.wvx

Drawn: DG  
Checked: JS  
Purpose/Status: PLANNING  
Paper Size: ISO A1

P03	13/02/2024	JS	GS	Project description updated.
P02	08/02/2024	JS	GS	Notional easement to culvert under existing site removed.
P01	30/01/2024	JS	GS	Preliminary Issue
Rev	Date	By	Ap	Note

Drawing Title  
**Existing Site Plan**

Project Number/Drawing Number  
**200413-1100**

Check all dimensions and levels on site

Revision  
**P03**  
© Copyright

Only to be used on the site for which designed. The electronic transmission of designs/information contained in this drawing is carried out entirely at the User's risk and Kendall Kingscott Ltd. will have no liability for any errors or inaccuracies arising therefrom. The production of amended or updated information from the said design/information by the User is entirely the responsibility of the User and Kendall Kingscott Ltd shall have no responsibility in respect thereof whatsoever.