



1 Shopfronts / window frames - polyester powder coated aluminium, colour - dark grey ral 7016 (anthracite) by Senior Architectural Systems



2 Canopy cladding - polyester powder coated aluminium, colour - dark grey ral 7016 (anthracite)



3 External escape doors and frames, steel polyester powder coated finish, colour - dark grey ral 7016 (anthracite)



4 External soffit planks to cantilvered canopy, 150mm wide ash plank white soffit planks, colour white, from Ash and Lacy



5 Roof - Kingspan KS 1000TD (Topdek) composite roof panels. Anthracite grey RAL 7016



6 Wall - Kingspan KS1000RW anthracite grey cladding RAL 7016



7 Wall - Kingspan KS1000RW metallic silver cladding RAL 9006



8 Blockleys brick Ltd. 'smooth black' with tarmac y14 (black) coloured mortar brickwork to building plinth




9 Sectional overhead loading bay door - pvf coated steel, ral 7016 (anthracite). Curtain Dock Shelter, colour black



10 Fascia dark grey ral 7016 (anthracite)




11 Rainwater goods polyester powder coated aluminium (ral 7016 anthracite grey).

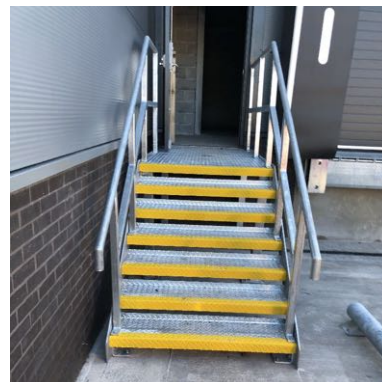

12 Galvanised steel steps to drivers door.



13 Wall - Kingspan KS1000MR anthracite grey cladding RAL 7016

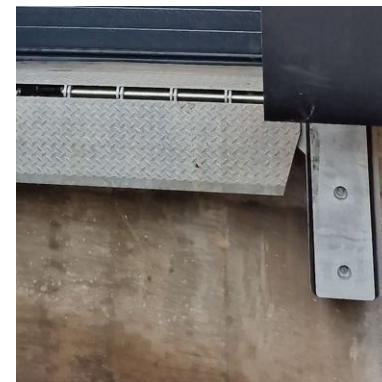

14 Wall - Concrete facing wall to docking pod elevation below dock leveller



15 Wall - Facing brick masonry wall. Colour, light grey multi.

FOR LOCATION OF MATERIALS SHOWN ABOVE PLEASE REFER TO PROPOSED ELEVATIONS 200413-1400 AND ROOF PLAN 200413-1360



**Kendall Kingscott**  
Glentworth Court, Lime Kiln Close,  
Stoke Gifford, Bristol, BS34 8SR  
+44 (0)117 931 2062  
www.kendallkingscott.co.uk

Do not scale this drawing

Project  
Mafon Road, Nelson, Caerphilly

Date  
10/01/2024  
Scale  
1/50  
Filename  
200413 External Materials MASTER.vwx

Purpose/Status  
PLANNING  
Drawn  
JS  
Checked  
GS  
Paper Size  
ISO A3

Rev Date By Ap Note  
P02 13/02/2024 JS GS Project description updated.  
P01 10/01/2024 JS GS Preliminary Issue.

Drawing Title  
PROPOSED BUILDING MATERIALS

Project Number/Drawing Number  
200413-1700  
Check all dimensions and levels on site

Revision  
P02  
© Copyright

Only to be used on the site for which designed. The electronic transmission of designs/information contained in this drawing is carried out entirely at the User's risk and Kendall Kingscott Ltd. will have no liability for any errors or inaccuracies arising therefrom. The production of amended or updated information from the said designs/information by the User is entirely the responsibility of the User and Kendall Kingscott Ltd. shall have no responsibility in respect thereof whatsoever.