


Tegula

EF-Stop 25 Year Guarantee

Timeless, traditional paving.


Tegula block paving is designed to evoke the feeling of timeless sophistication and elegance. The tumbled effect gives the block an antique appearance, offering the perfect balance of old and new. This rich and textured range of paving block will add style and character wherever you choose to use it, working well with both modern and period properties.

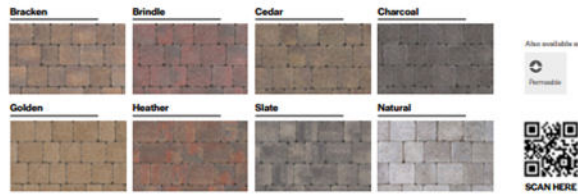

Product	Size (mm)	Colors Available	m ² per pack	m ² per slice	No. per m ²	No. per pack	N / R33 Weight per pack (kg)	GB Weight per pack (kg)
Tegula 50mm	175 x 140 x 50	Bracken, Charcoal, Heather, Slate	13.37	1.31	40.92	546	1400	1485
	140 x 140 x 50	Bracken, Charcoal, Heather, Slate	13.77	1.53	51	702	1521	1521
Tegula 50mm (All these sizes in one pack)	197 x 173 x 50	Bracken, Brindle, Cedar, Charcoal, Golden, Heather, Slate	13.65	1.05	33.3	182	1520	1530
	173 x 173 x 50	Bracken, Cedar, Charcoal, Heather, Slate	12.95	2.15	27.79	360	1600	1810
	150 x 173 x 50	Bracken, Cedar, Charcoal, Heather, Slate	12.95	1.79	33.41	400	1733	1743



Tegula Slate
Tegula Charcoal
Kerbstone Charcoal

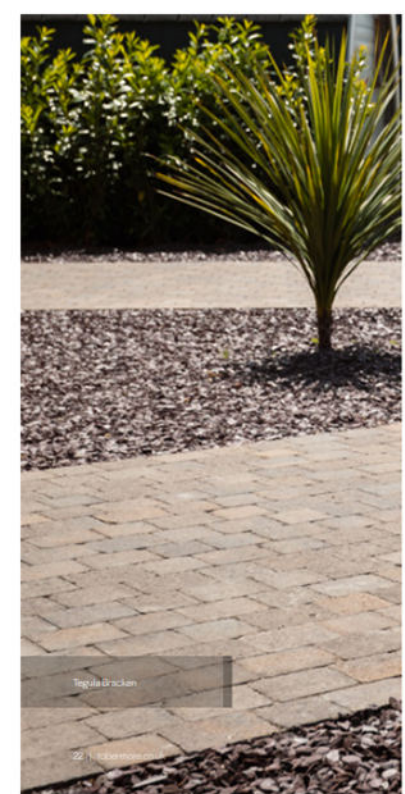

Tegula Bracken



Above: Manufacturers data.

Left: Proposed paving - Heather.

Right: Existing driveway material.

