




The contractor is responsible for checking dimensions, tolerances and references. Any discrepancy to be verified with the Architect before proceeding with the works.  
Where an item is covered by drawings to different scales the larger scale drawing is to be worked to.  
Do not scale drawing unless required by Planning.  
Figured dimensions to be worked to in all cases.



Existing Front Elevation

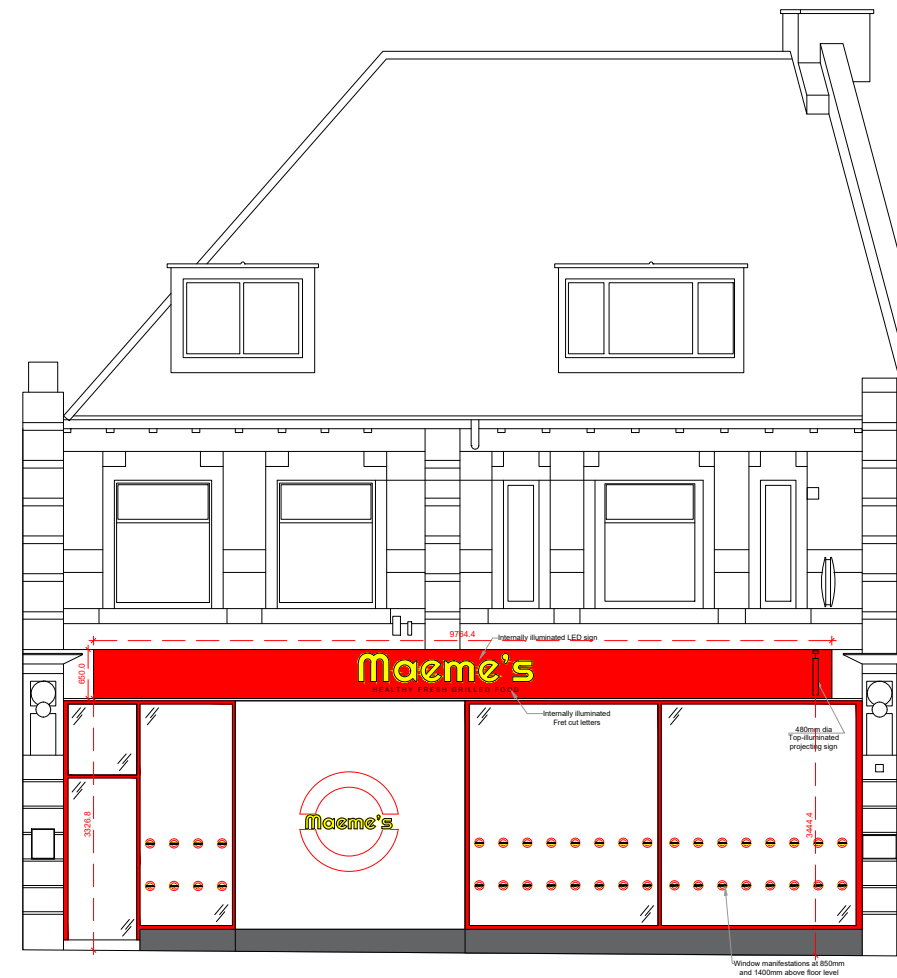

Proposed Front Elevation

<b>Drawing no 3</b>		
date	rev.	revision/author/checker
<b>PURPOSE OF ISSUE</b> PLANNING		
<b>PROJECT</b> MAEMES 91-93 High Street, Blackwood, NP12 1PN		
<b>DRAWING</b> EXISTING & PROPOSED FRONT ELEVATION		
<b>JOB NO.</b> 2024-062		<b>REV</b>
<b>DRAWN BY.</b> AS	checked	
<b>SCALE</b> 1:100 @A3	<b>DATE:</b> 05.04.2024	