




NORTHWEST ELEVATION



NORTHEAST ELEVATION

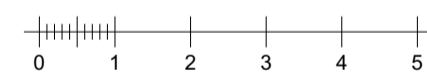

Key

- 1 Buff Brickwork
- 2 Protruding bands of Buff Brickwork
- 3 Blue Brickwork
- 4 Grey PPC aluminium double glazed windows
- 5 Grey PPC aluminium framed doors
- 6 Green wall system
- 7 Roof garden planting

Rev A Dimensions added 09/04/24

FW
FLORIAN WINKLER ARCHITECT
 Tel: 01392 840002
 Mob: 077 48515077
 Email: fwinkler@googlemail.com
 Address: Unit 1 Imbert Green Technology Park, Stoke Canon, Exeter EX3 4R2

2 GLOUCESTER ROAD

LUTON LUI 3HX

ELEVATIONS I

SCALE 1:100

DATE 01/02/2024

J852 11 A

The contractor must verify all dimensions on site before making shop drawings or commencing work of any kind. Scale for planning purposes only.