

LEGEND

Symbols:

- Toilet
- Urnal
- Shower
- Arch
- +50.00 Level
- Up Direction
- Roof Hatch
- Sink
- Sink & Drainer
- Bath
- Door
- Double-Door
- Bi-Folding Door
- Sliding Door

Abbreviations:

- AC Air Conditioning Unit
- BGP Break Glass Point
- BT Telecom Socket
- GY Gully
- IC Inspection Chamber
- LS Light Switch
- MH Manhole
- PS Power Socket
- RAD Radiator
- RWP Rain Water Pipe
- SD Smoke Detector
- SEN Sensor
- SVP Soil Vent Pipe
- THM Thermostat
- VP Vent Pipe
- WP Waste Pipe

Heights & Levels:

- CH 0.00 Ceiling Height
- F-C 0.00 Floor to Window Cill Height
- C-H 0.00 Window Cill to Window Head Ht
- DH 0.00 Door Height
- FL 0.00 Floor Level
- HH 0.00 Head Height
- USB 0.00 Underside Beam Height

Station	Easting	Northing	Level (m)


Client	
Location 51 Robin Down Lane Mansfield	
Title Elevations	
Level Datum Ordnance Survey	
Grid Datum Ordnance Survey	
Project Number	Drawing Reference
Surveyor LT	Checked JF
Date 24.11.2023	Scale 1:100@A3

Comments:  
The plan and digital data should only be used for its original intended purpose at the defined survey scale.  
It is for the use only of the party to whom it has been addressed and no responsibility is accepted to any third party for the whole or part of its contents.  
This survey has been prepared on the basis that all information and facts, which affect the survey, have been disclosed to us by the parties concerned and no liability nor responsibility can be accepted, unless full disclosure has been made.  
All ground features that were visible at the time of the survey have been located, however there may have been items obscured.  
Pipe sizes and flow direction have been visually assessed from the surface and should be considered as approximate only.




Elevation A

Datum: 166.00m

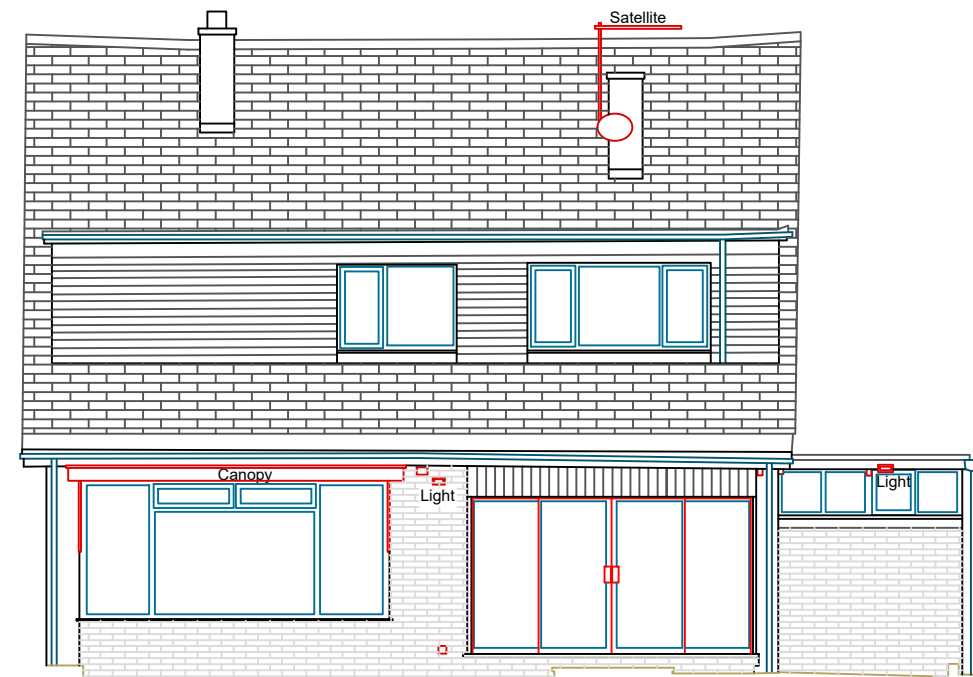


Elevation B

Datum: 166.00m

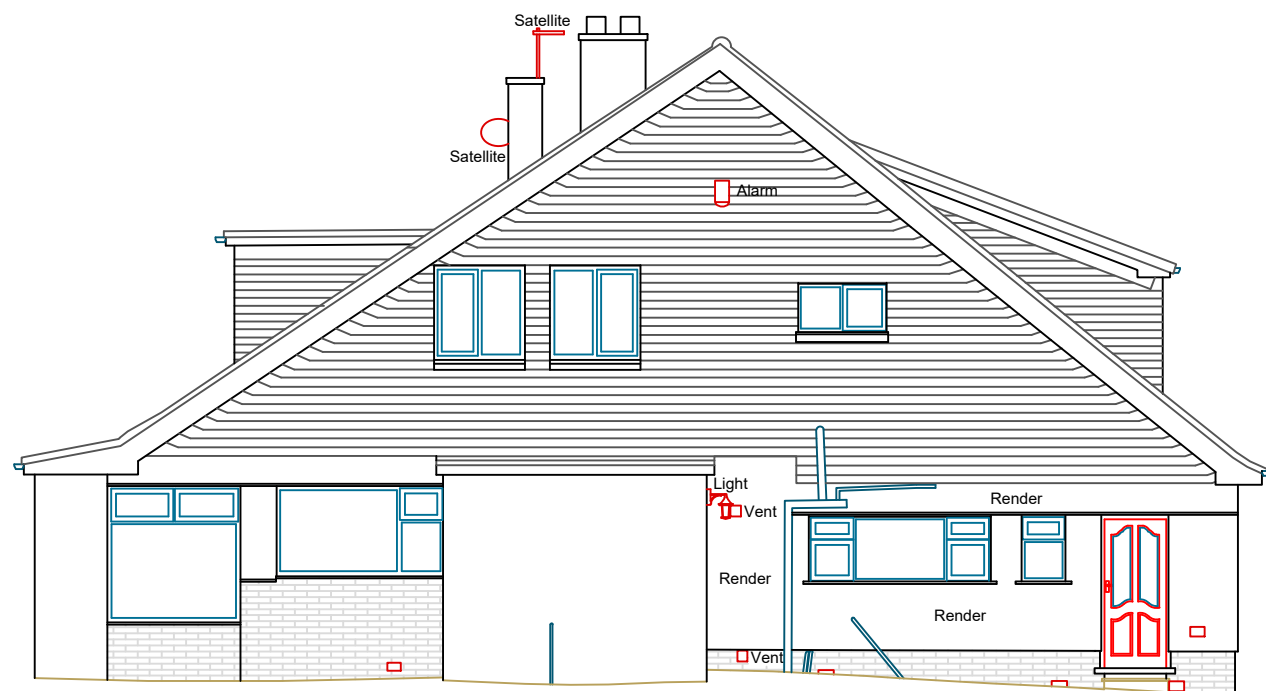

Elevation C

Datum: 166.00m

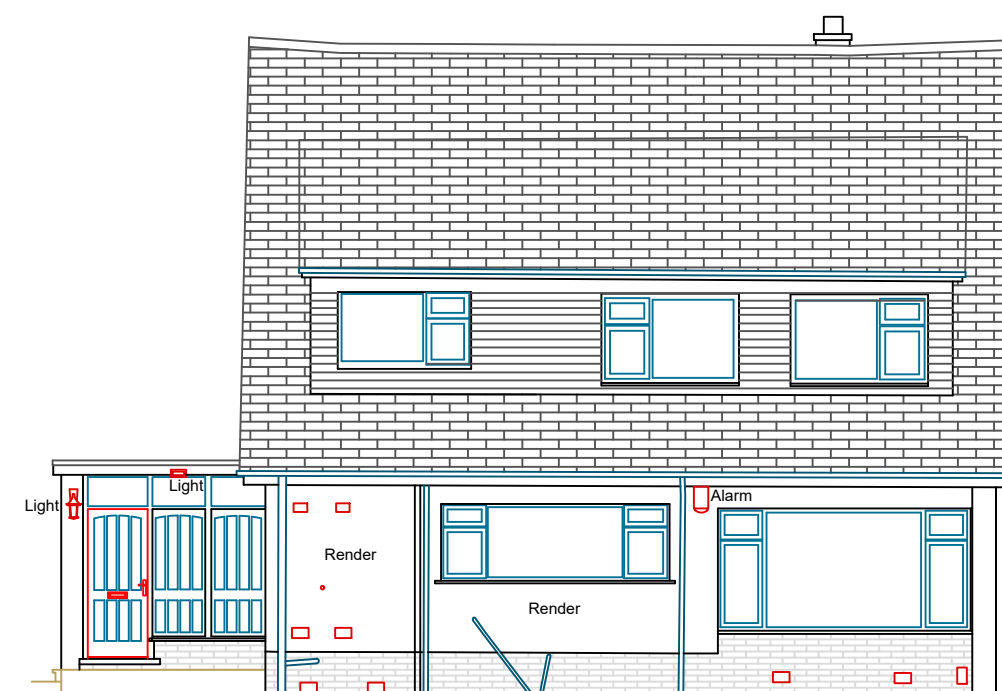

Elevation D

Datum: 166.00m