



READ ACCOMPANYING CON' NOTES WITH B' REG' SUBMISSION.

EX RNP TO DISCHARGE ONTO NEW FLAT ROOF.

* CLEAN NEWLY EXPOSED BRK BELOW BEDROOM WINDOW.


WARM FLAT ROOF CONSTRUCTION OVER REAR EXTENSION.

1 NO USB WITH 9mm BASEPLATE OVER BIFOLD DOORS.

OFF WHITE SMOOTH CEM RENDER SKIM FINISH.

REMOVE LEAN TO ROOF OVER EX EXTIN & INSTALL NEW FLAT ROOF. ABUTMENT WITH ADJACENT ROOF MAKE GOOD.

FOUND MIN 750mm BELOW G.L. EXCAVATION TO BE AGREED BY BUILDING INSPECTOR PRIOR TO CONC POUR.

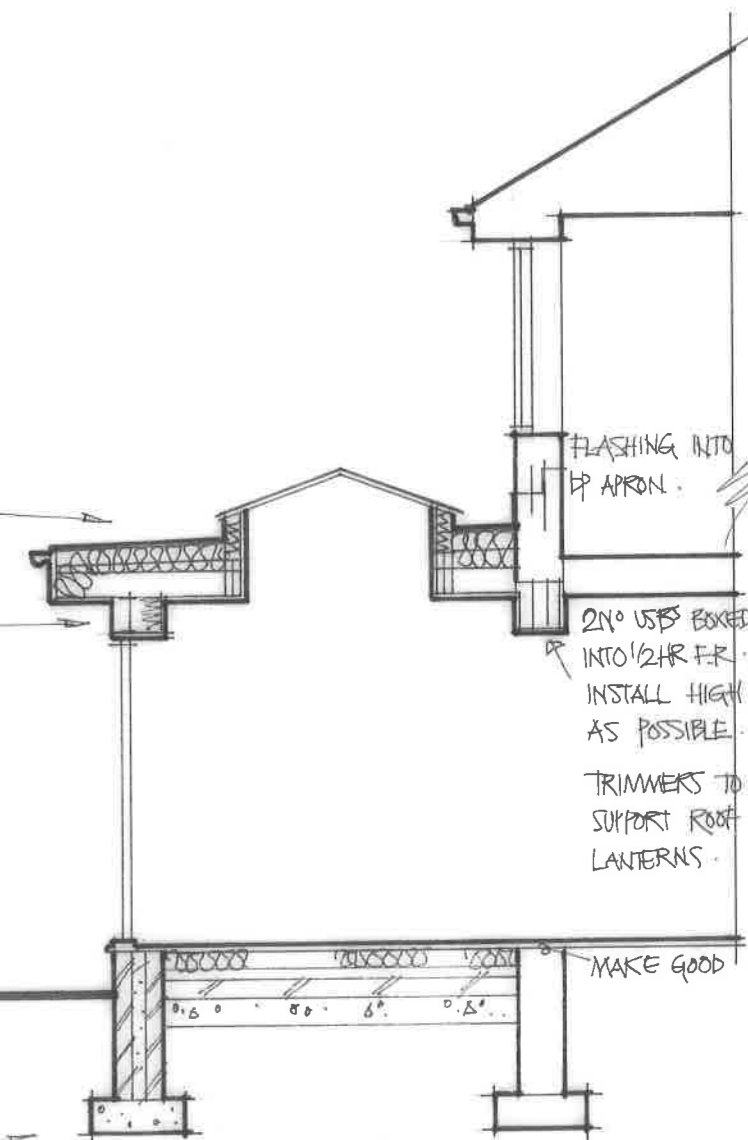

REAR ELEVATION

32 ROSDALE AS PROPOSED. SCALE 1:50

SECTION