



SOUTH EAST ELEVATION

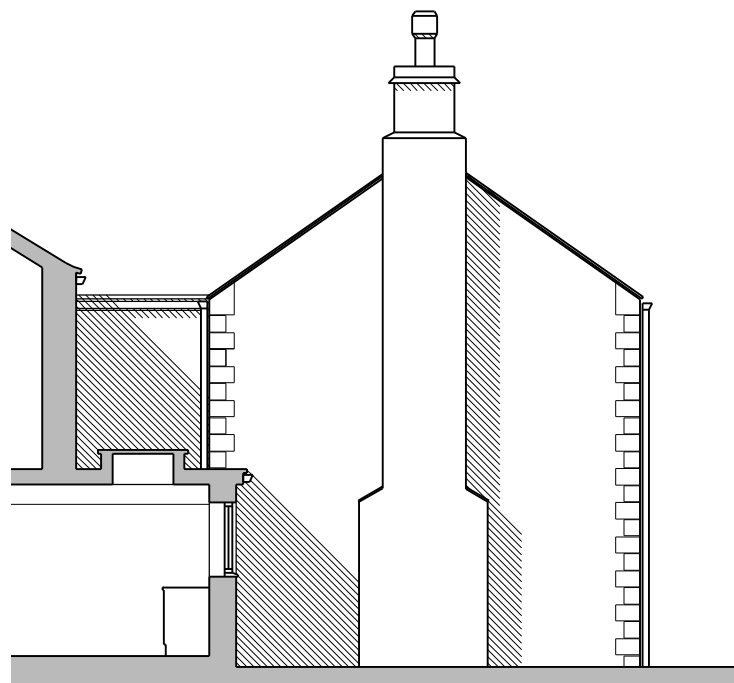

SOUTH WEST ELEVATION



NORTH WEST ELEVATION

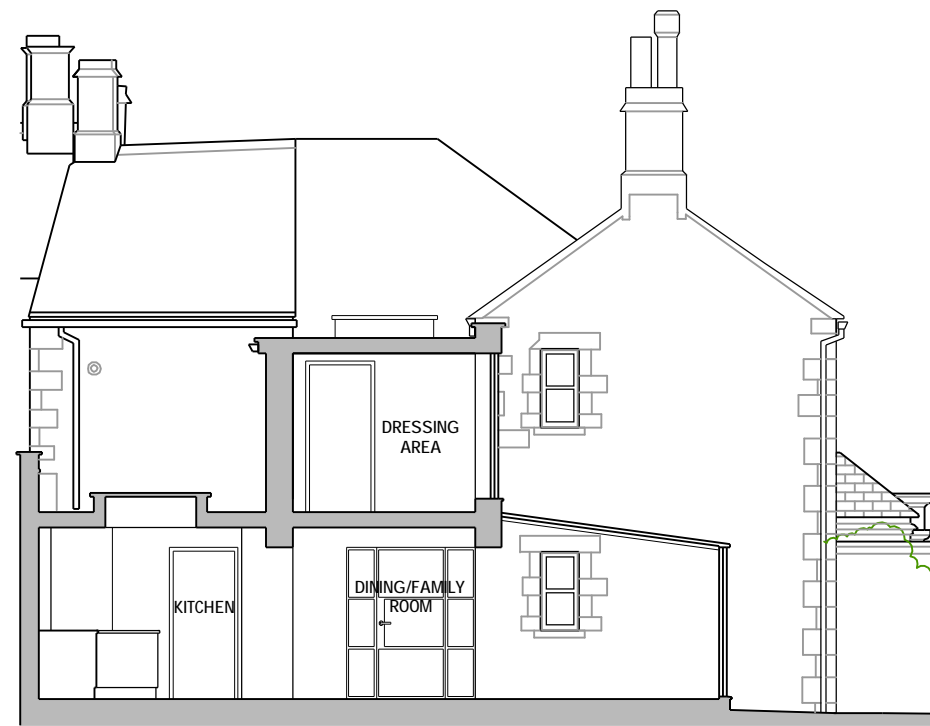

SECTION A-A

Alterations and Extensions to
Spring House, Bull Lane
Ketton
For Mrs Claire Wilson

SCHEME DESIGN:
Elevations & Section

Scale 1:100 @ A3 DRWG. No.

Drawn LAD **1667-03**

Date MAR 2024 Ckd MGW

Thomas Wilson • Architects

23 Mill Street • Oakham • Rutland • LE15 6EA
Telephone: 01572 723764 E-mail: mail@thomaswilsonarchitects.co.uk

All dimensions are to be checked on site by the General Contractor. No dimensions are to be scaled from this drawing. *This drawing is Copyright.*