



SCALE BAR:-

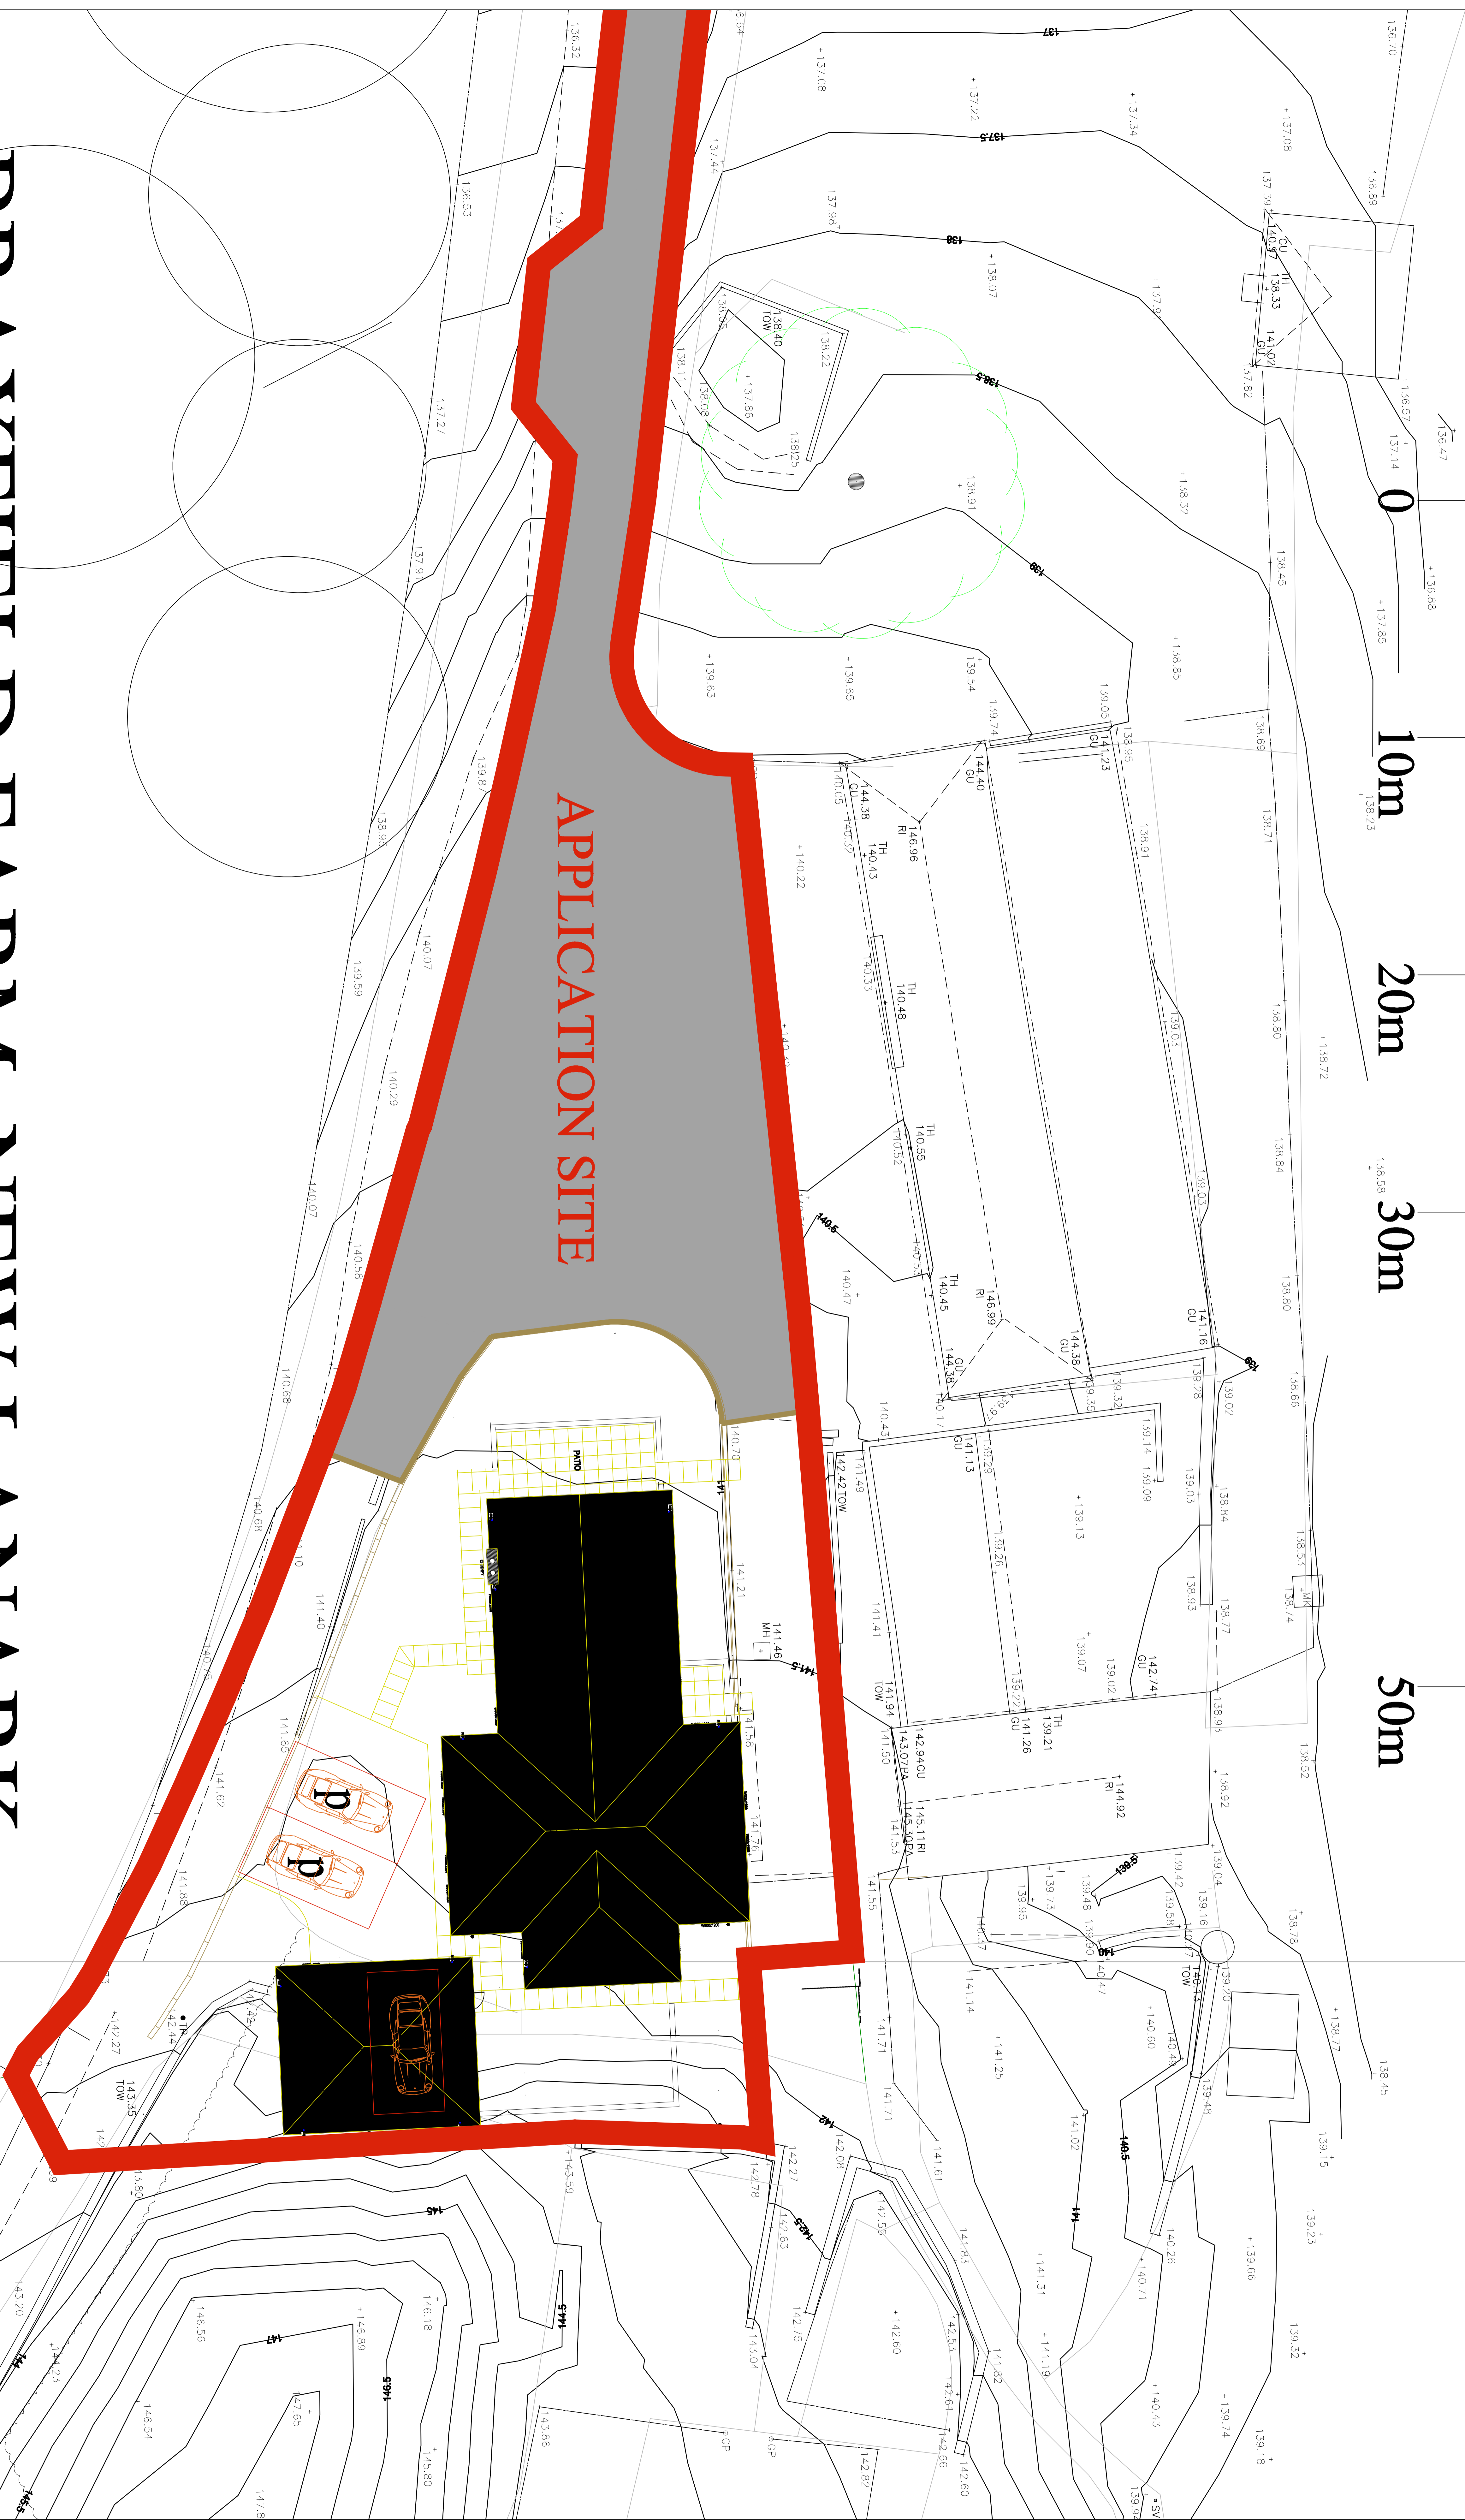

BRAXFELD FARM, NEW LANARK.

©Crown Copyright and database rights 2020 OS Licence no. 100059809

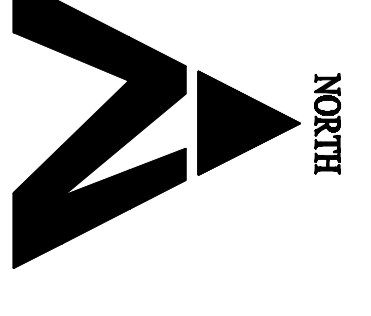

		Roy Mitchell Design Limited ARCHITECTURAL CONSULTANTS Commercial Road Lanark G71 3JG Telephone: 01553 888887
Date: DPC 2023 Client: BRAXFELD FARM, NEW LANARK.	Drawn by: RWM Scale: 1:100@A0	Project: BRAXFELD FARM, NEW LANARK.
Title: BLOCK PLAN (as proposed) Drawing No: RMD/455/PP/003	Scale: 1:100@A0	Project: BRAXFELD FARM, NEW LANARK.