

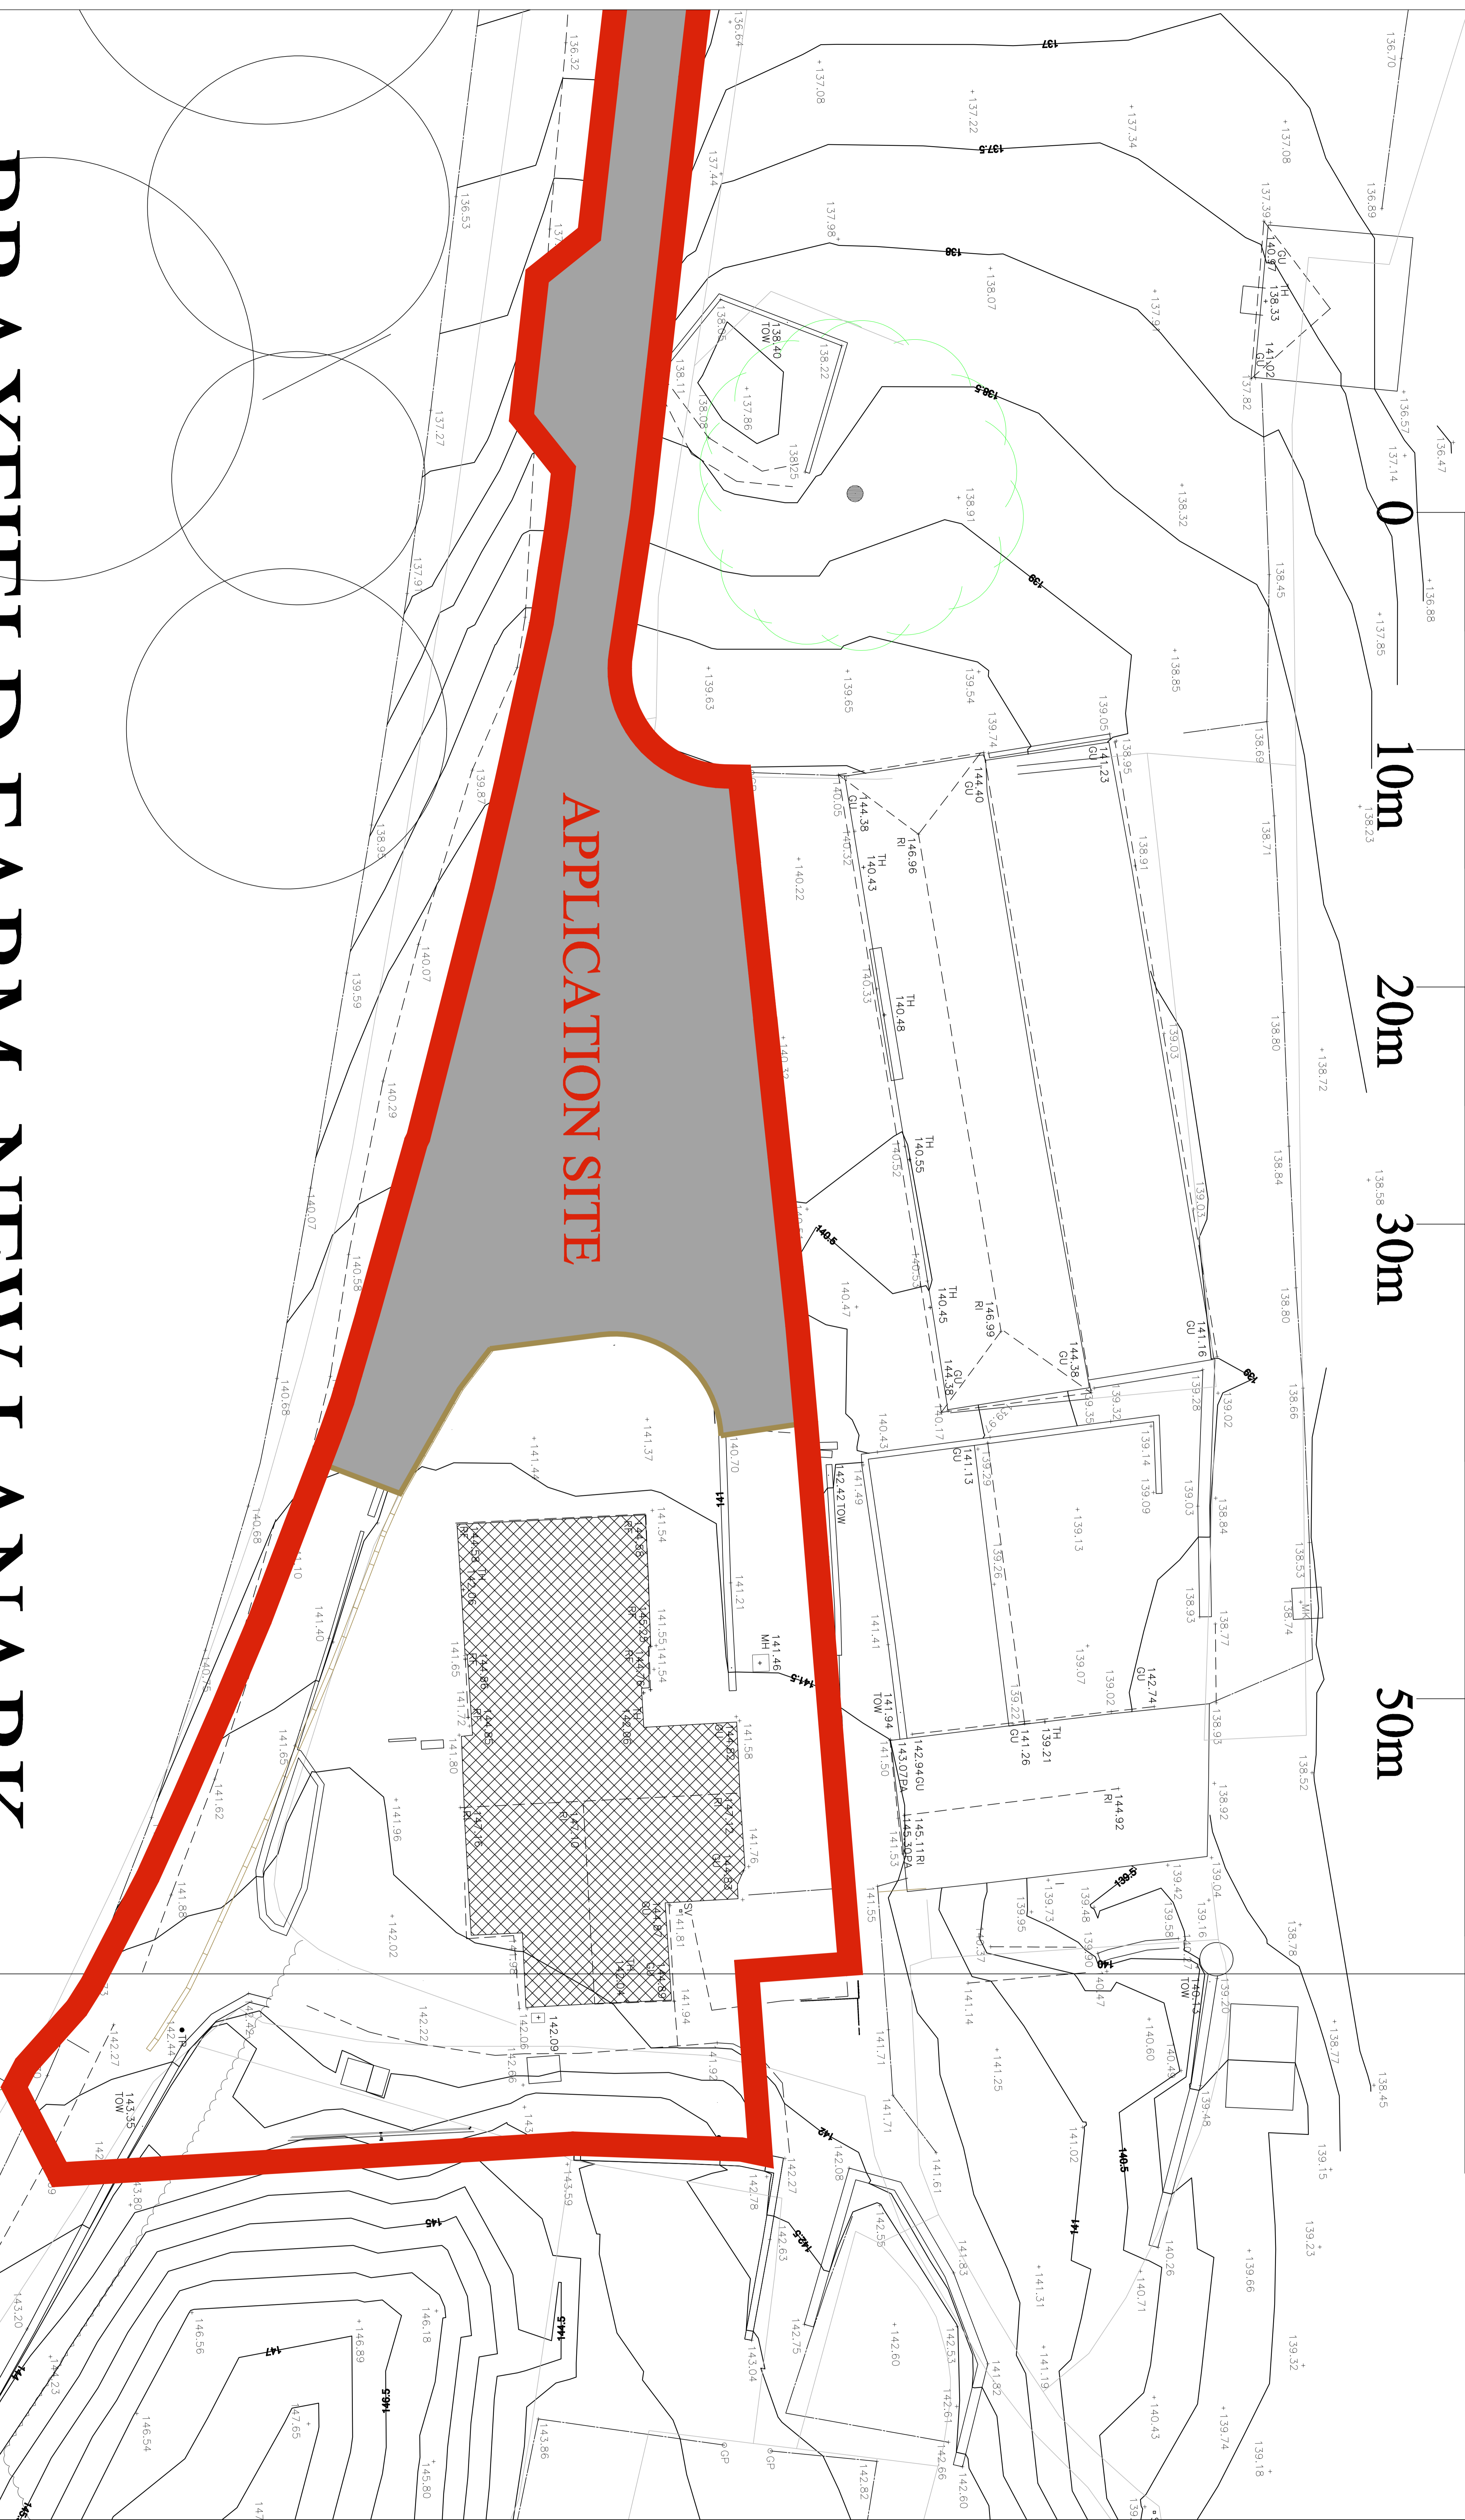


SCALE BAR:-

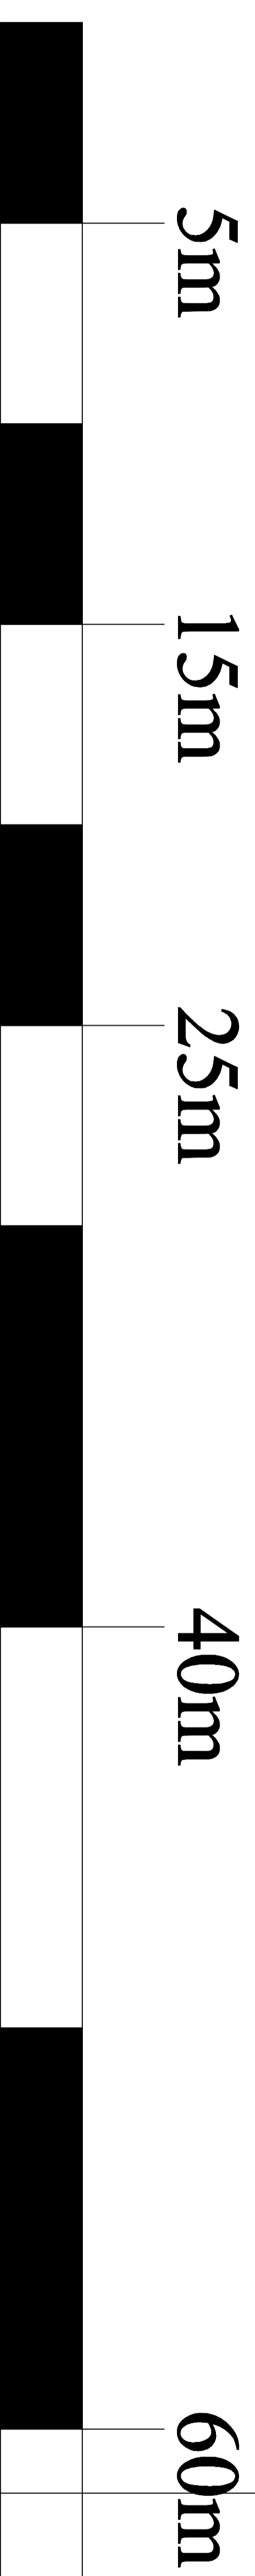

BRAXFIELD FARM, NEW LANARK.

©Crown Copyright and database rights 2020 OS Licence no. 100059809

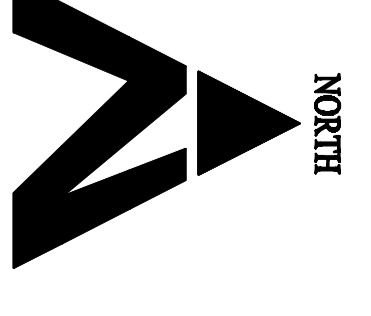

		roy mitchell DESIGN LIMITED ARCHITECTURAL CONSULTANTS Commercial Road LIBERTY FISH SLIP Telephone: 01588 888887	
Date: D/C 2023 Scale: 1:100@A0 Client: RWM	Drawn by: RWM	Project: BRAXFIELD FARM, NEW LANARK.	Title: BLOCK PLAN (as existing) Drawing No: RMD/L45/5/P/002