



PROPOSED GF PLAN
SCALE 1:100 @ A1

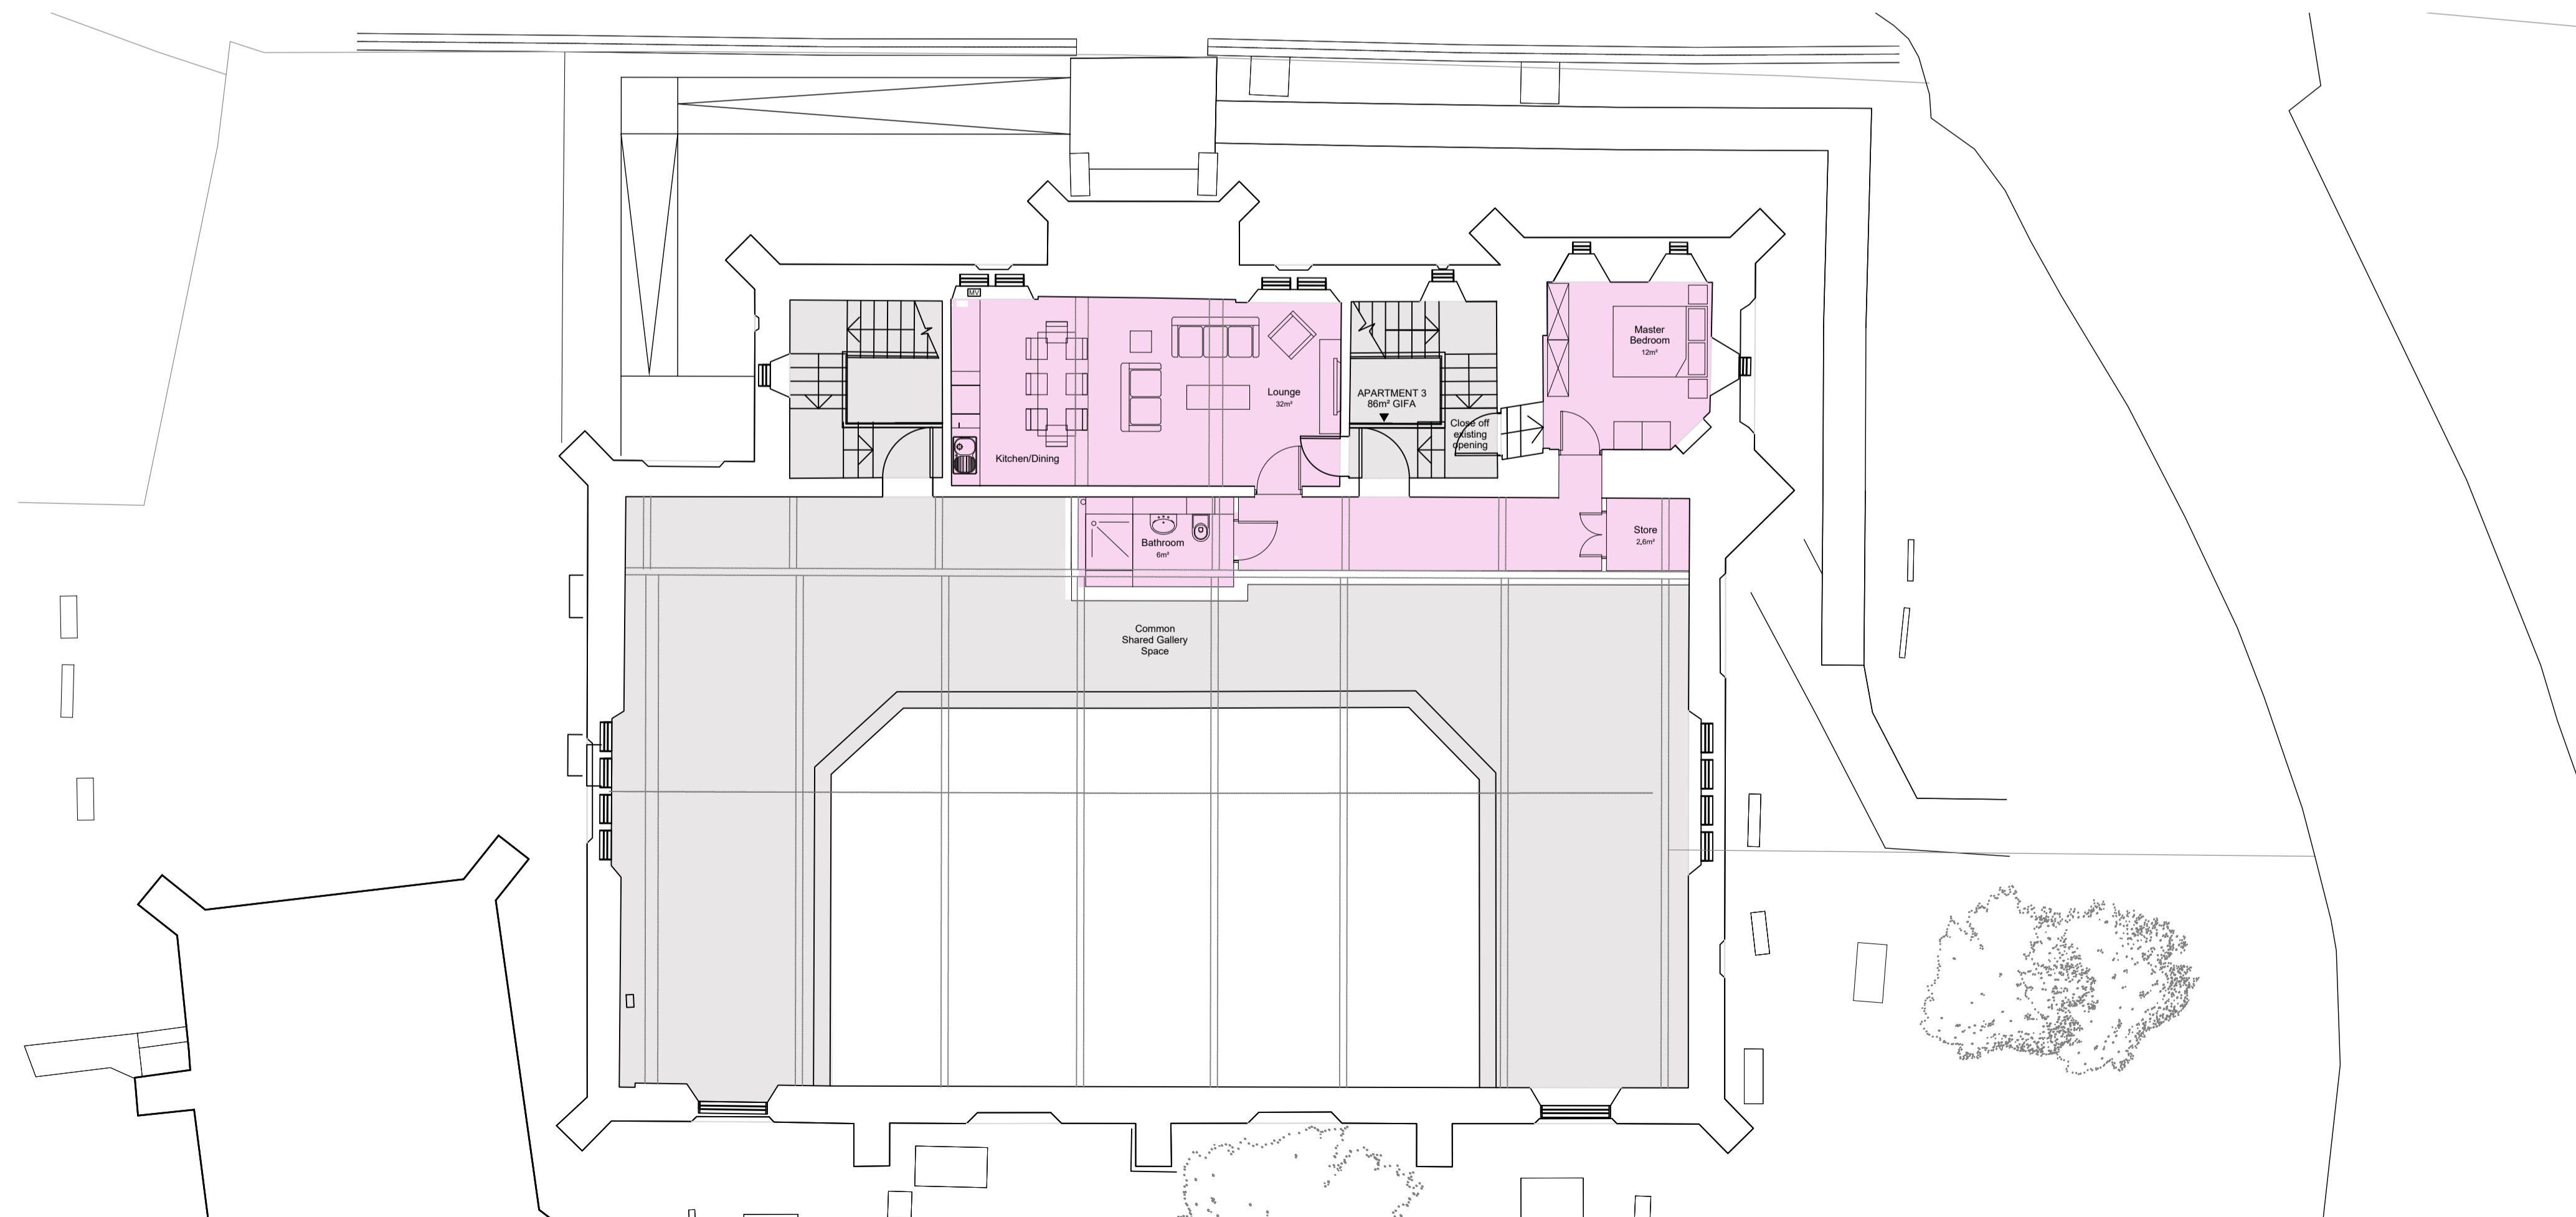

PROPOSED FF PLAN
SCALE 1:100 @ A1

ALL DIMENSIONS TO BE CHECKED ON SITE
DO NOT SCALE FROM THIS DRAWING.
USE FIGURED DIMENSIONS ONLY.
IF IN DOUBT ASK
THIS DRAWING IS THE COPYRIGHT OF CRGP LTD. AND SHOULD NOT BE
REPRODUCED IN ANY FORMAT WITHOUT PRIOR APPROVAL.

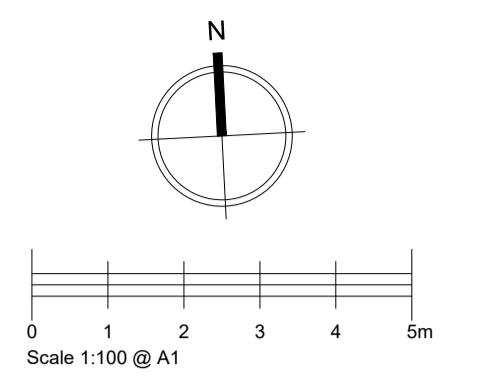

REV	DATE	DESCRIPTION	BY	CHKD

CRGP Limited
380 King Street
Rutherglen
G73 1DQ
also in Inverness
Tel: 0141 337 2255
web: www.crgp.co.uk



CLIENT
VIOLET LETTINGS

PROJECT
CARNWATH PARISH CHURCH

DRG. TITLE
PROPOSED GF & FF PLAN

STATUS
PLANNING

DRAWN **RM** SCALE **1:100**
CHECKED **DM** ORIGINAL **A1**
JOB NO. **101 0322** DATE **FEB 24**

DRG. NO.-REV.
101 0322-L(20)201