




ALL DIMENSIONS TO BE CHECKED ON SITE
DO NOT SCALE FROM THIS DRAWING.
USE FIGURED DIMENSIONS ONLY.
IF IN DOUBT ASK.
THIS DRAWING IS THE COPYRIGHT OF CRGP LTD. AND SHOULD NOT BE
REPRODUCED IN ANY FORMAT WITHOUT PRIOR APPROVAL.

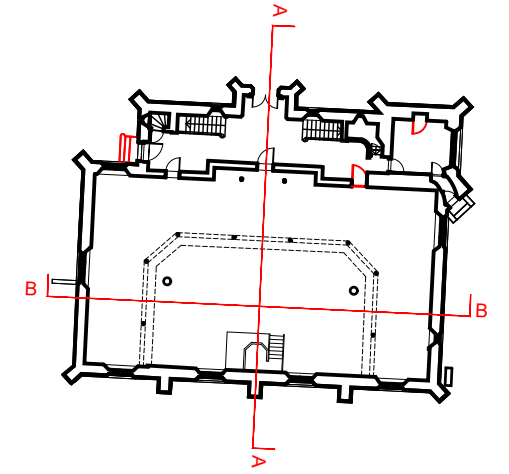

KEY PLAN
SCALE 1:500 @ A1

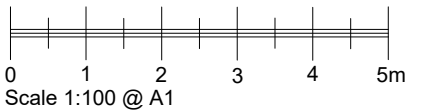

EXISTING SECTION A-A
SCALE 1:100 @ A1

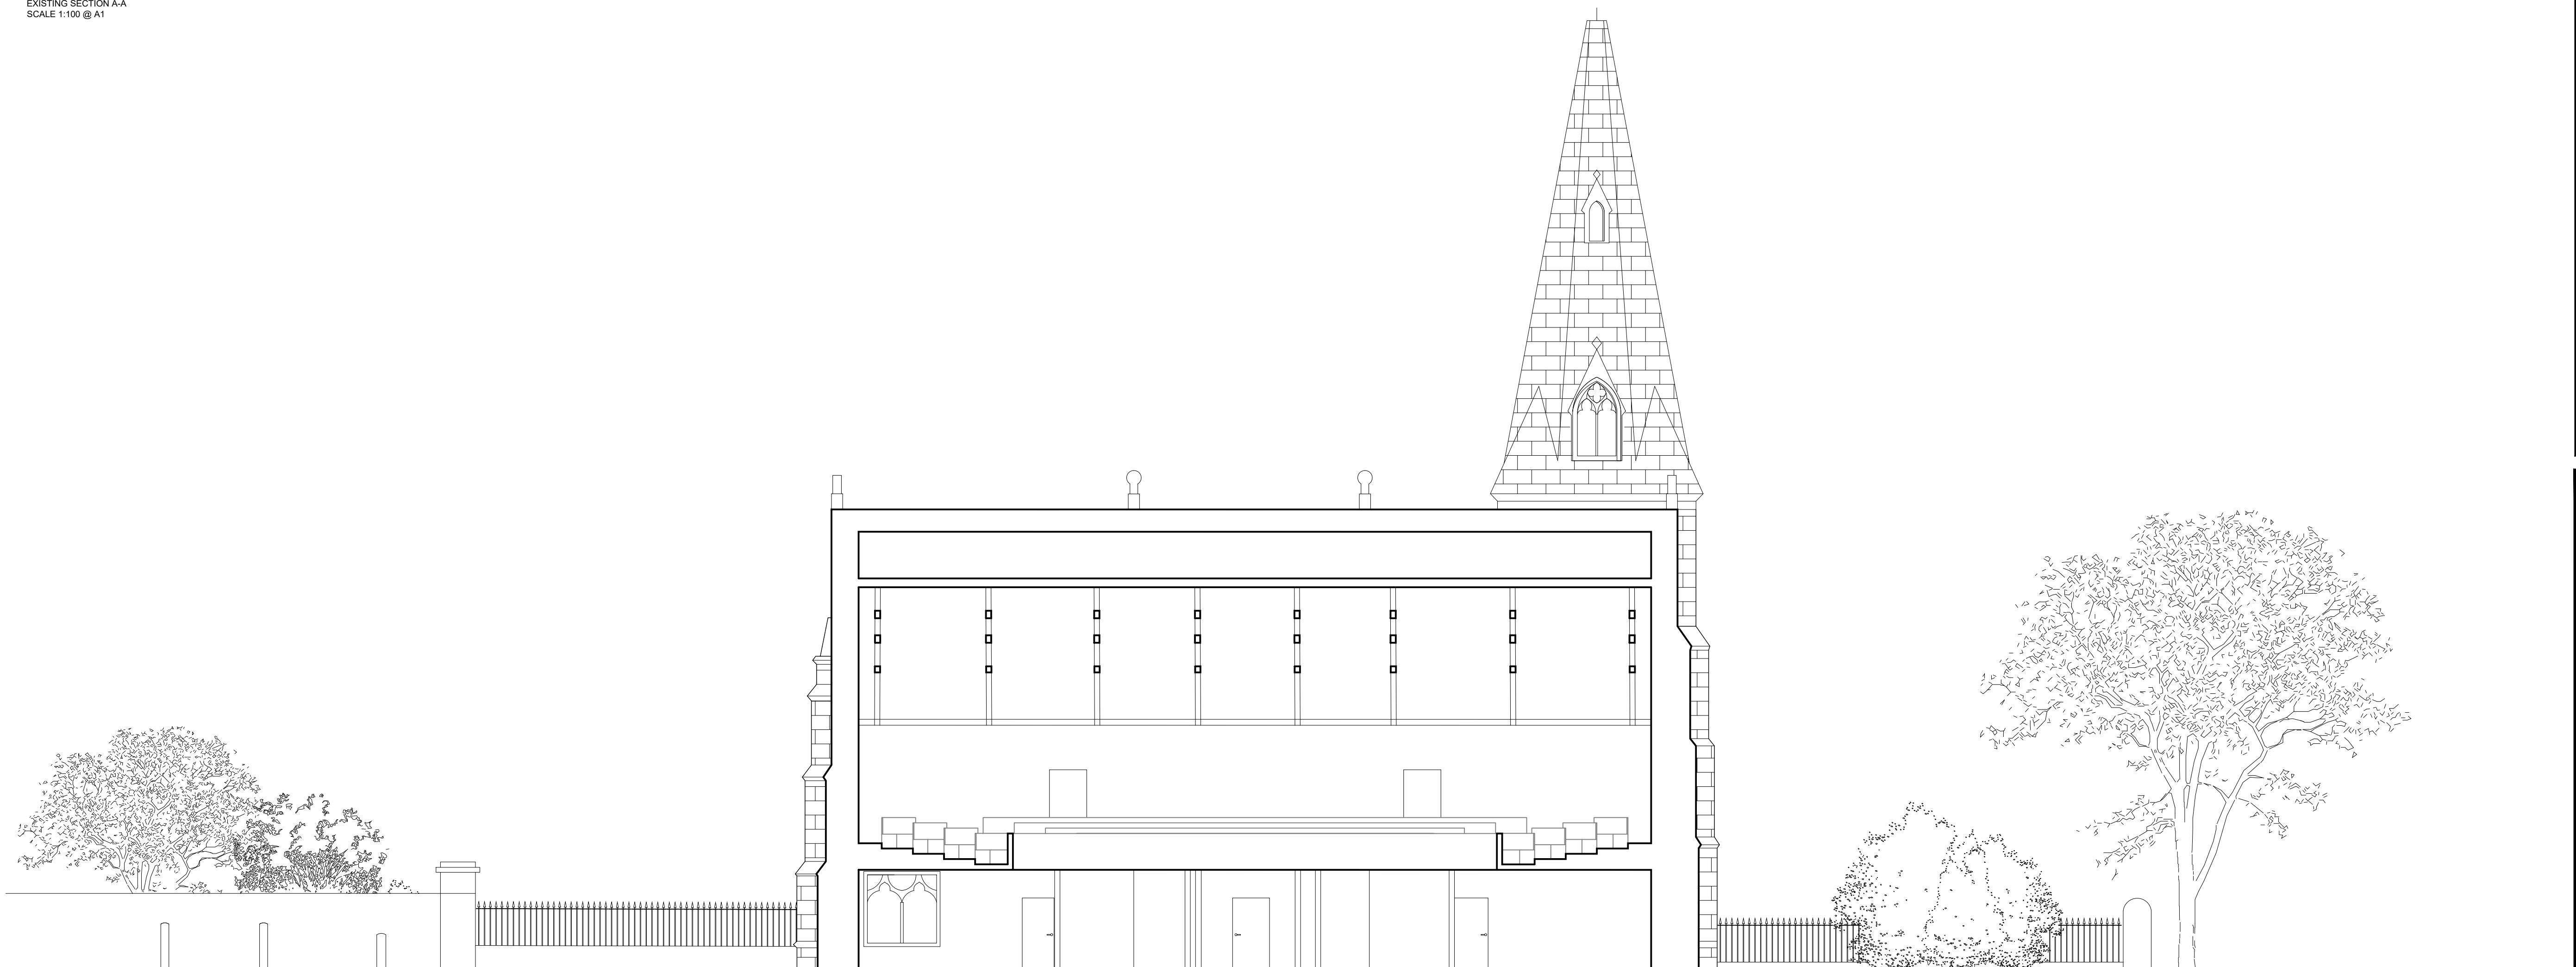

EXISTING SECTION B-B
SCALE 1:100 @ A1

B	13/02/2024	Update to Planning status for holiday let resubmission.	RM	DM
A	27/10/2023	Updated to warrant status.	RM	DM

REV	DATE	DESCRIPTION	BY	CHKD
-----	------	-------------	----	------

CRGP Limited
380 King Street
Rutherglen
G73 1DQ

also in Inverness

Tel: 0141 337 2255 web: www.crgp.co.uk



CLIENT
VIOLET LETTINGS

PROJECT
CARNWATH PARISH CHURCH

DRG. TITLE
EXISTING SECTIONS

STATUS
PLANNING

DRAWN **MV** SCALE **1:100**
CHECKED **RM** ORIGINAL **A1**
JOB NO. **101 0322** DATE **JULY 2023**

DRG. NO.-REV.
101 0322-L(05)001-B