


ALL DIMENSIONS TO BE CHECKED ON SITE
DO NOT SCALE FROM THIS DRAWING.
USE FIGURED DIMENSIONS ONLY.
IF IN DOUBT ASK.
THIS DRAWING IS THE COPYRIGHT OF CRGP LTD. AND SHOULD NOT BE
REPRODUCED IN ANY FORMAT WITHOUT PRIOR APPROVAL.

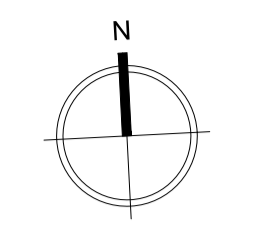

--- Downtakings

B	12/02/20 24	Downtakings updated. FF plan added to sheet. Status updated to Planning for holiday lets resubmission.	RM	DM
A	27/10/20 23	Updated to warrant status.	RM	DM

REV	DATE	DESCRIPTION	BY	CHKD
-----	------	-------------	----	------

CRGP Limited
380 King Street
Rutherglen
G73 1DQ

also in Inverness

Tel: 0141 337 2255 web: www.crgp.co.uk



CLIENT
VIOLET LETTINGS


PROJECT
CARNWATH PARISH CHURCH

DRG. TITLE
EXISTING GF & FF PLAN


STATUS
PLANNING

DRAWN	RM	SCALE	1:100
CHECKED	DM	ORIGINAL	A1
JOB NO.	101 0322	DATE	JULY 2023

DRG. NO.-REV.
101 0322-L(20)001-B

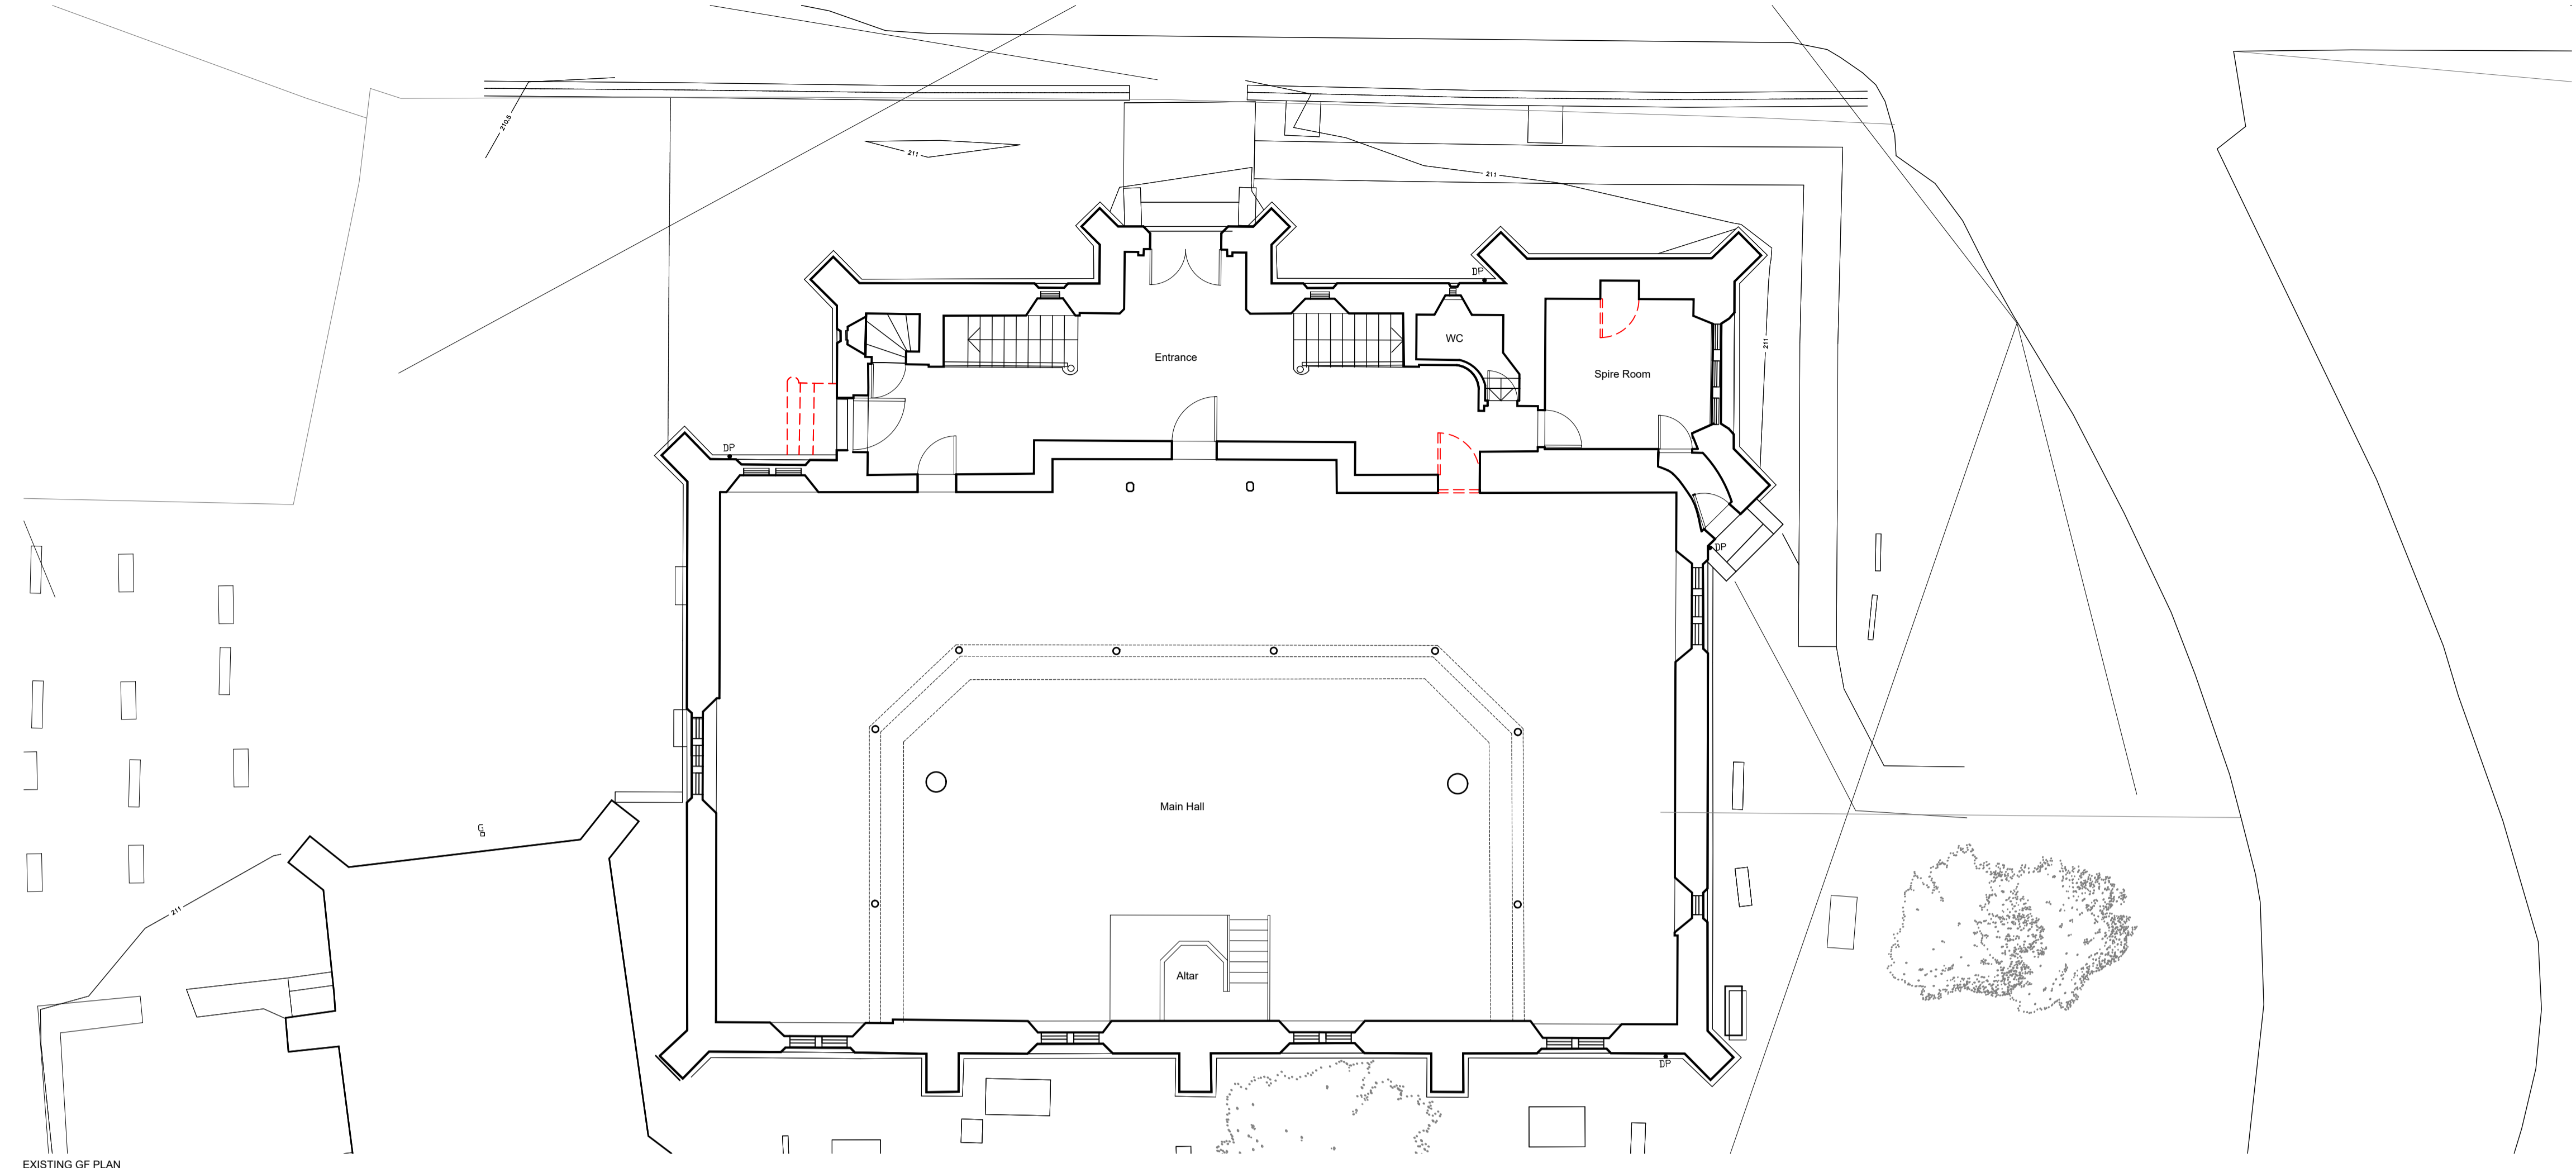

EXISTING GF PLAN
SCALE 1:100 @ A1

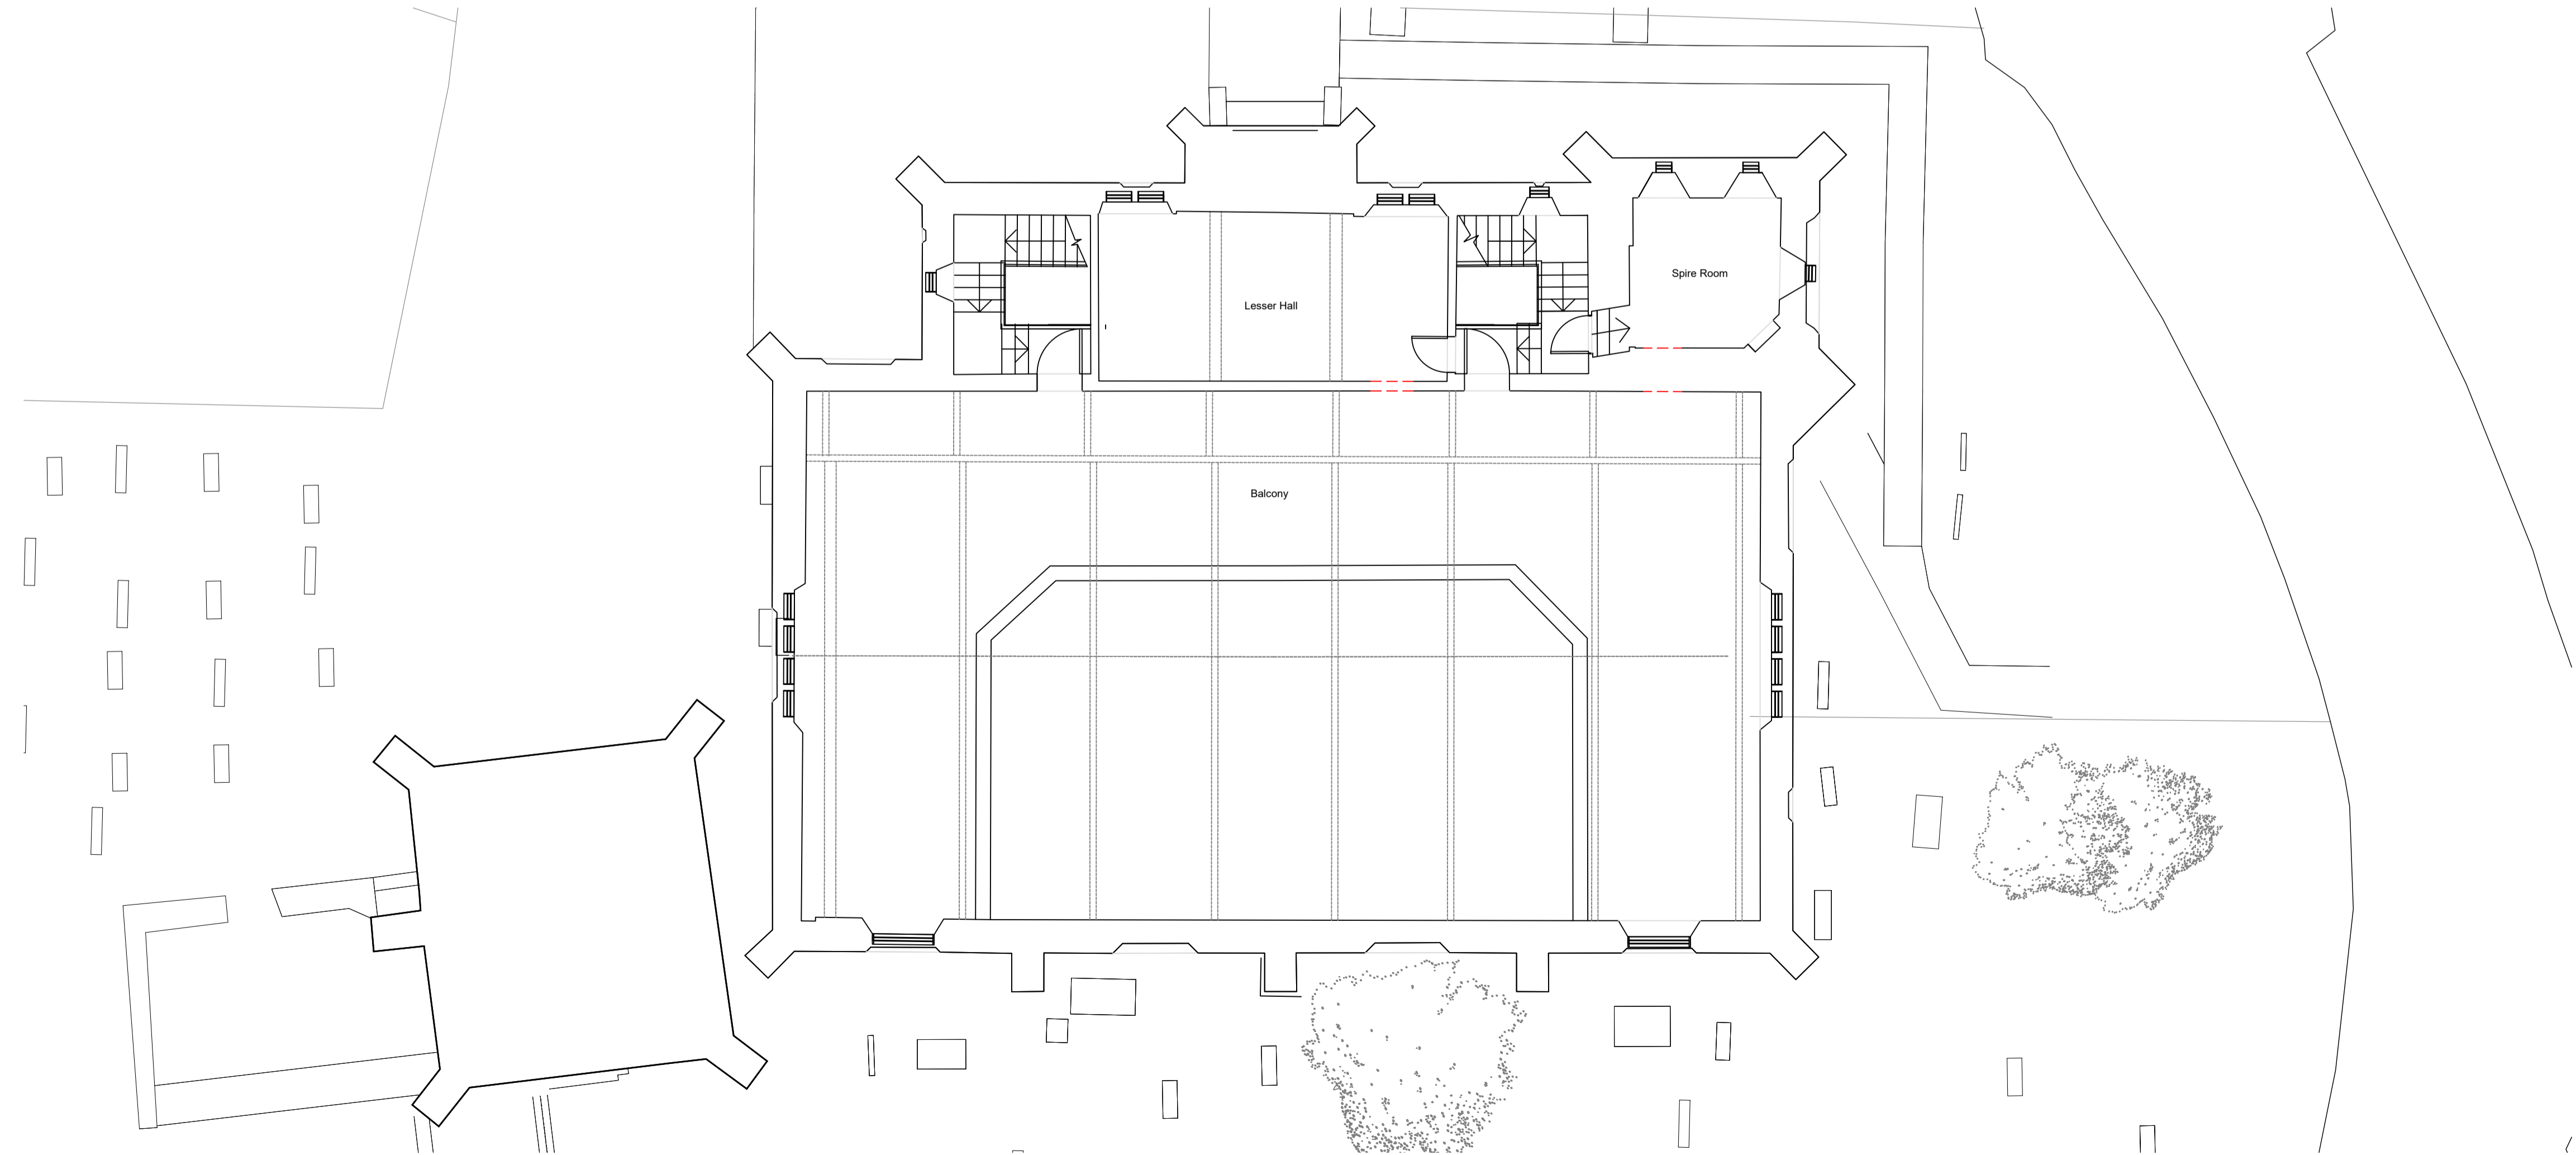

EXISTING FF PLAN
SCALE 1:100 @ A1