

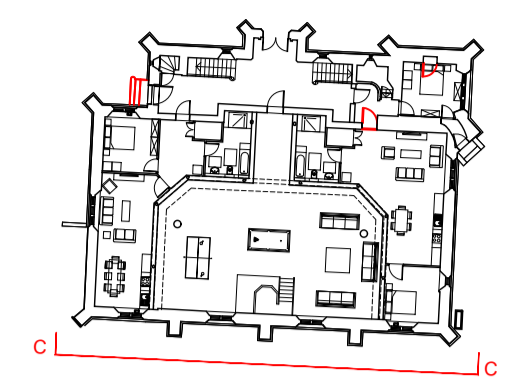



ALL DIMENSIONS TO BE CHECKED ON SITE
DO NOT SCALE FROM THIS DRAWING.
IF IN DOUBT ASK
THIS DRAWING IS THE COPYRIGHT OF CRGP LTD. AND SHOULD NOT BE
REPRODUCED IN ANY FORMAT WITHOUT PRIOR APPROVAL.

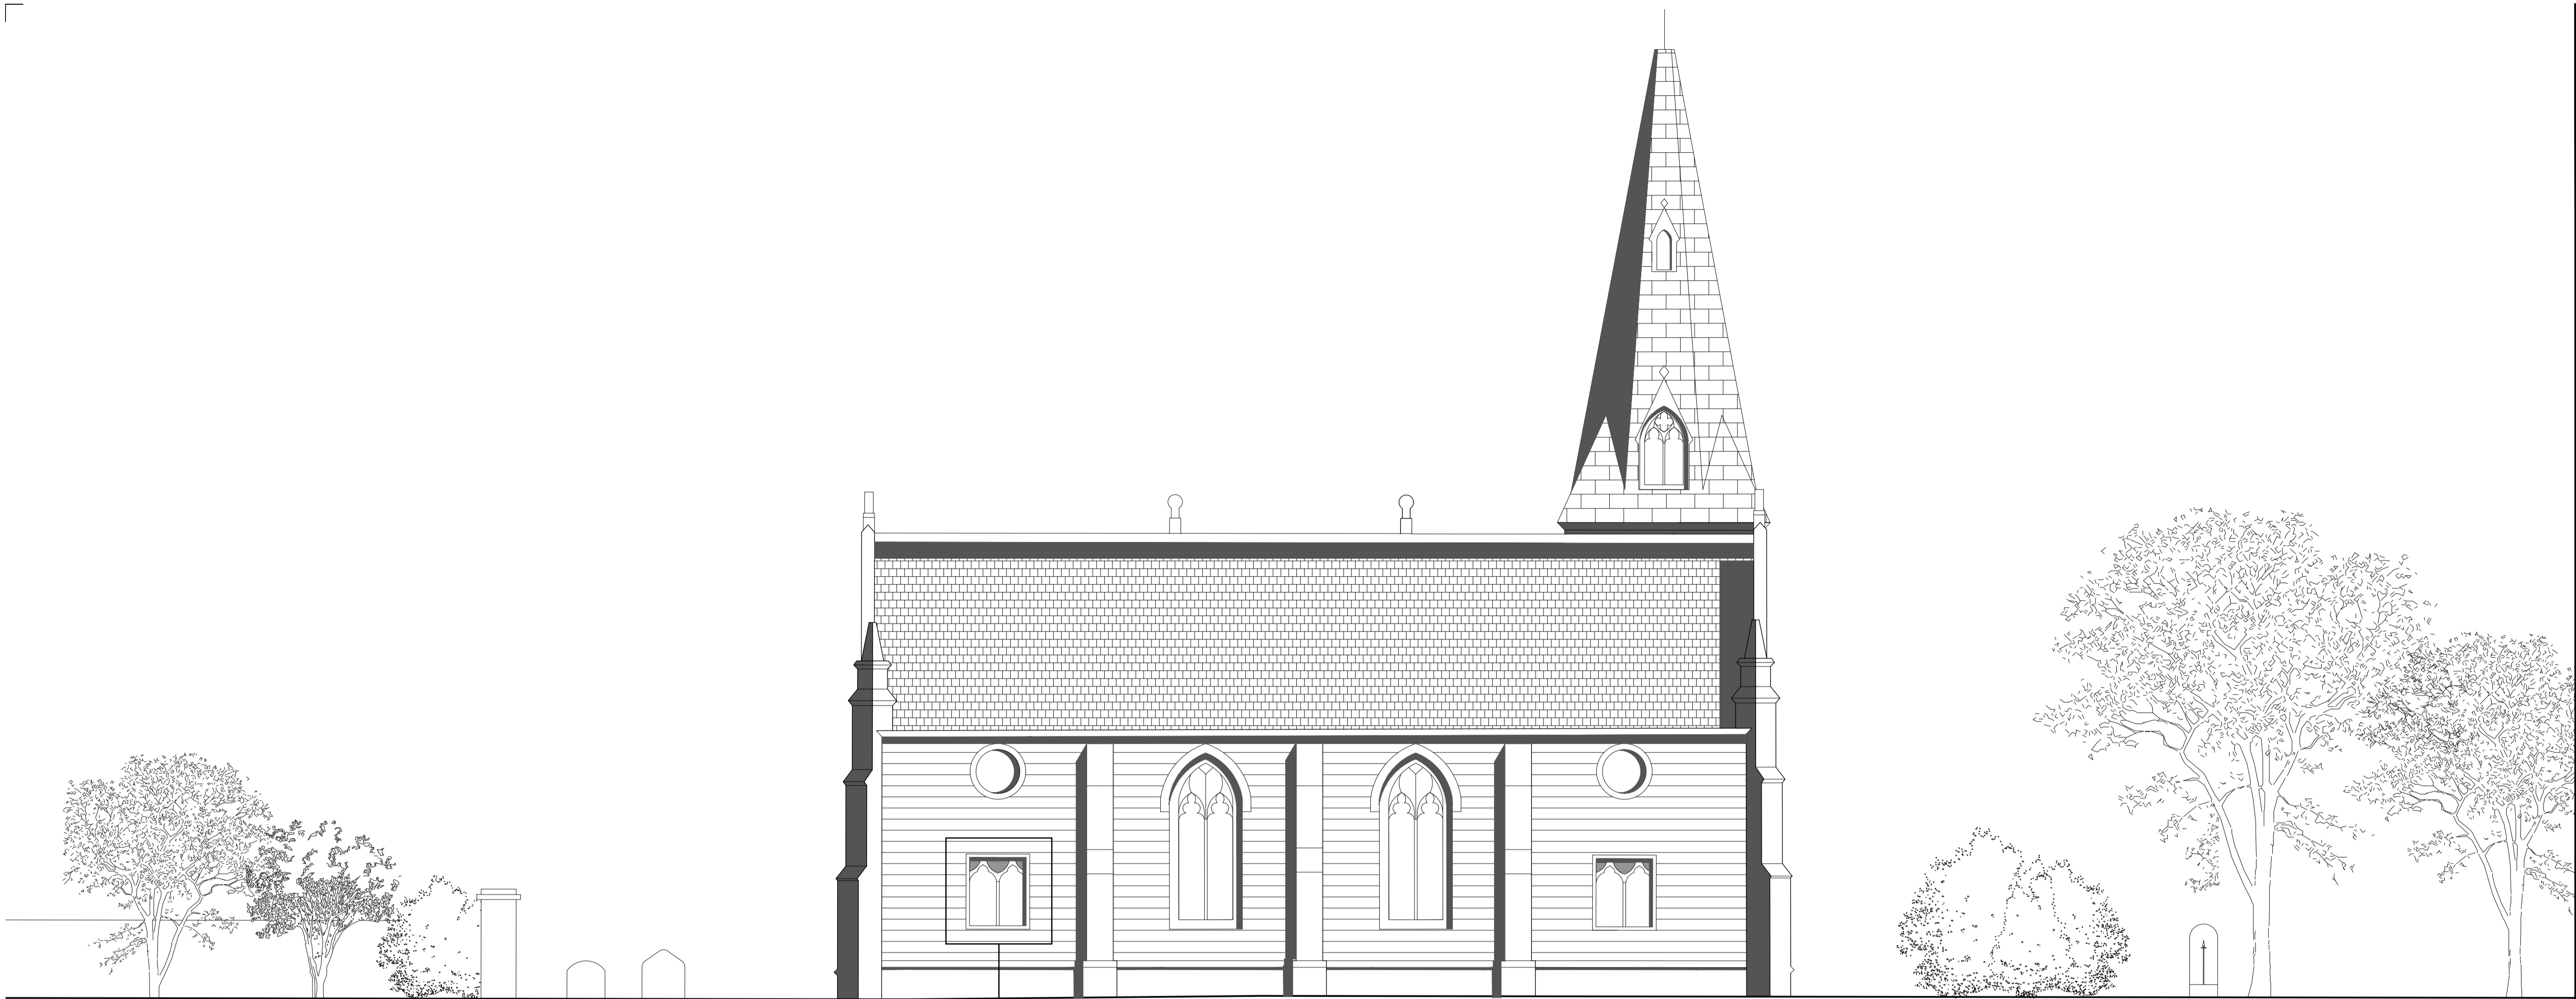

KEY PLAN
SCALE 1:500 @ A1

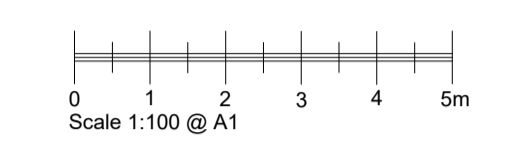

PROPOSED ELEVATION C
SCALE 1:100 @ A1

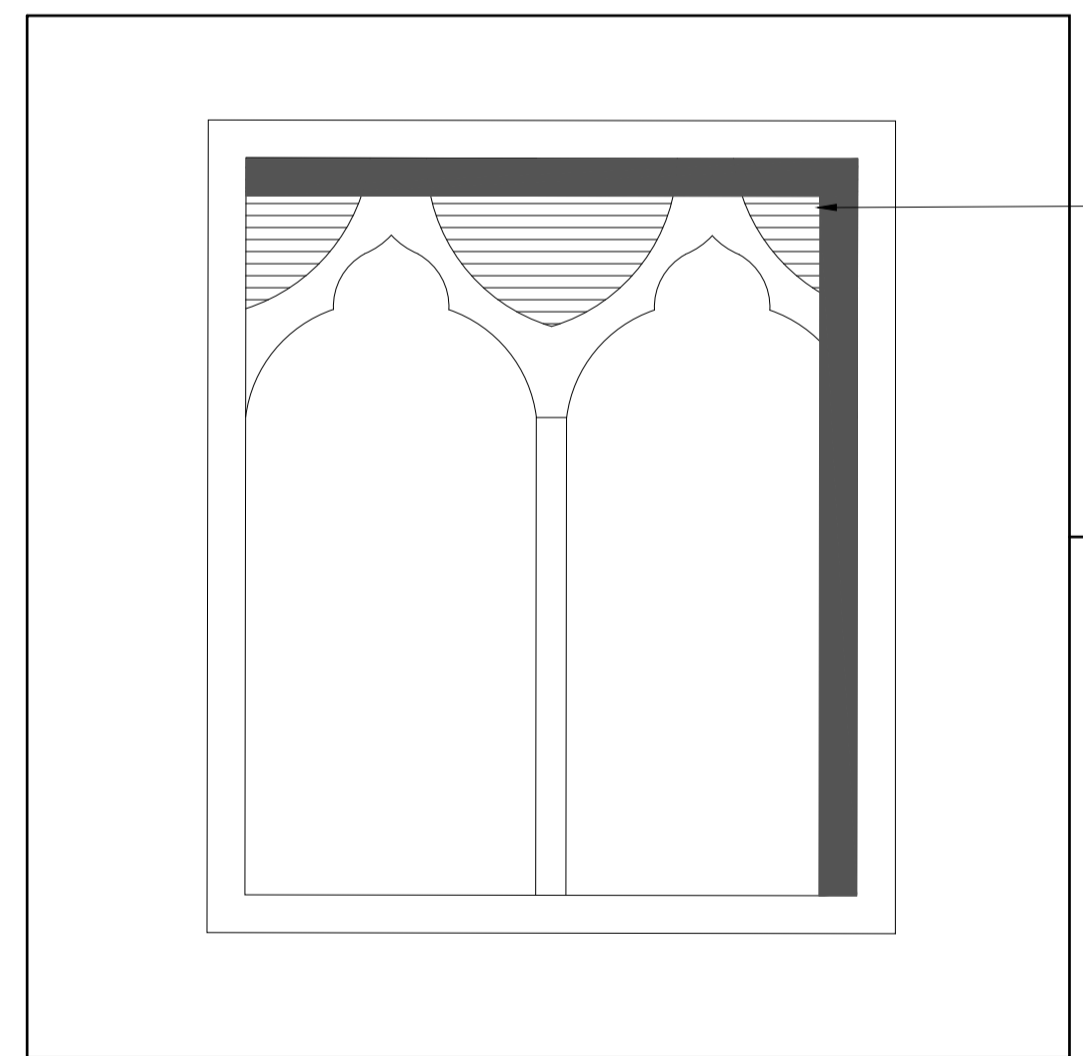

WINDOW ALTERATION
SCALE 1:20 @ A1

Top area of window replaced with custom vent panel to provide mechanical ventilation to bathrooms and kitchens. System to be designed and manufactured by specialist.

REV	DATE	DESCRIPTION	BY	CHKD

CRGP Limited
380 King Street
Rutherglen
G73 1DQ
also in Inverness
Tel: 0141 337 2255 web: www.crgp.co.uk



CLIENT
VIOLET LETTINGS

PROJECT
CARNWATH PARISH CHURCH

DRG. TITLE
PROPOSED ELEVATIONS

STATUS
PLANNING

DRAWN **RM** SCALE **As shown**
CHECKED **DM** ORIGINAL **A1**
JOB NO. **101 0322** DATE **FEB 24**

DRG. NO.-REV.
101 0322-L(04)202