

**Maidstone Borough Council**  
**06/5/2024**

Our ref: PJF625ND

Dear Sir/Madam

Title: The Electronic Communications Code (Conditions and restrictions) (Amendment) Regulations 2017 – BT intends to install fixed line broadband electronic communications apparatus at MAIN, ACORN COTTAGE, GOUDHURST ROAD, MARDEN, TONBRIDGE, TN12 9LT

Under Regulation 5 of the above Code, I hereby give you 28 days' notice informing you of our intention to install **3 x 8m wooden pole (6.35m above ground) 1 X 10m wooden pole (8.2m above ground)** at the above location. I enclose a copy of the plan indicating the approximate position for the proposed apparatus.

Grid ref: 574079, 142811 TRACK TO ACORN COTTAGE OFF GOUDHURST ROAD MARDEN TN12 9LT

Should you require further information with regard to the above works, please do not hesitate to contact me Via e-mail [coppersurveyprenoticing@openreach.co.uk](mailto:coppersurveyprenoticing@openreach.co.uk)

If no response is received within 28 days, we will assume deemed consent and proceed as planned.

Kind Regards



James Sargent

**James Sargent**  
Complex Engineering

**Openreach**  
Three Snowhill  
Snowhill Queensway  
Birmingham B4 6GA  
[www.openreach.co.uk](http://www.openreach.co.uk)




Page 1 of 5

Registered Office:  
81 Newgate Street,  
London EC1A 7AJ  
Registered in England and Wales no. 1800000

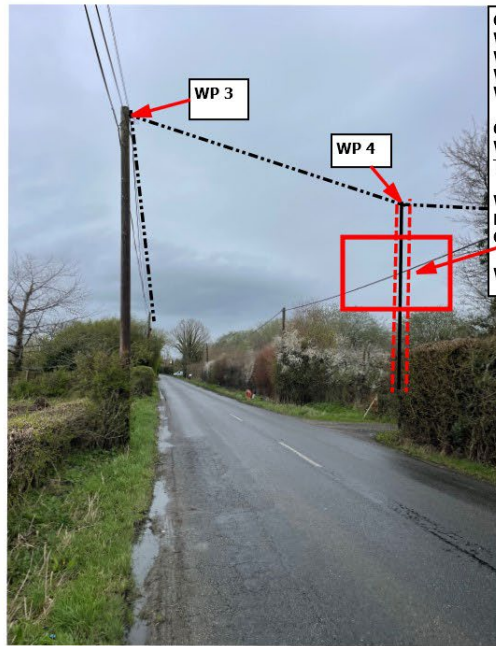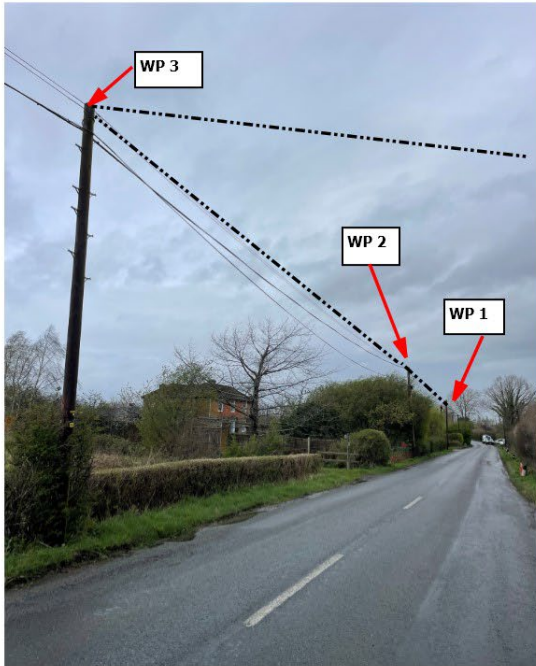



OH  
 WP4 ERECT 1 X 10ML WOODEN POLE  
 WP5 ERECT 1 X 8ML WOODEN POLE  
 WP6 ERECT 1 X 8ML WOODEN POLE  
 WP7 ERECT 1 X 8ML WOODEN POLE

CABLE AND JOINTING  
 WP1-WP3 ERECT D/W11 UNDER TWO WAY TRAFFIC LIGHTS  
 WP3-WP4 ERECT D/W11 POWER PASS REQUIRED UNDER TWO WAY TRAFFIC LIGHTS OVER 3 PHASE LV ABC  
 WP5-WP8 ERECT D/W11 TO ACORN COTTAGE

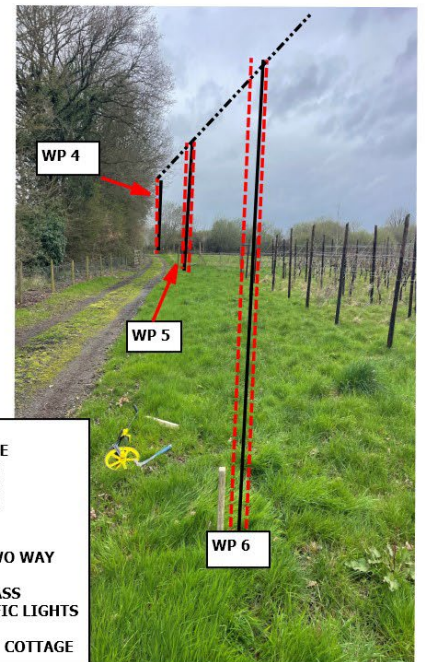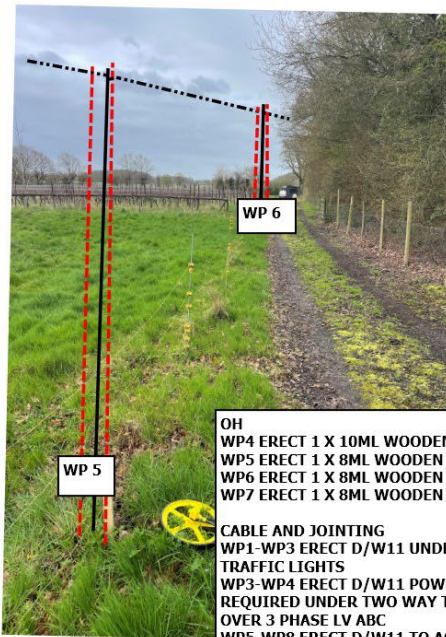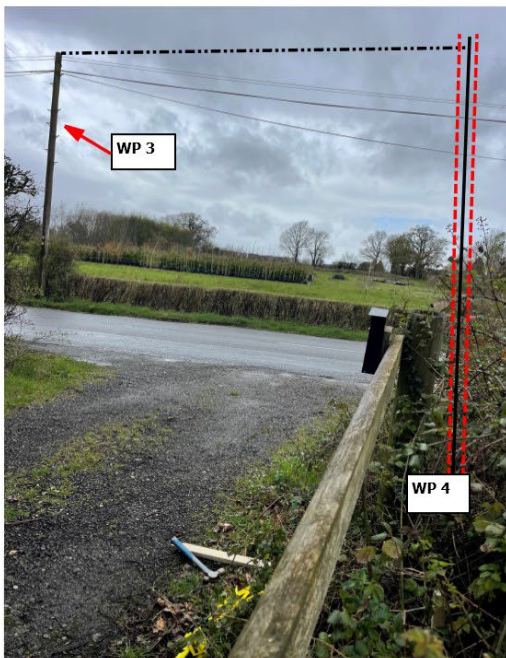

OH  
 WP4 ERECT 1 X 10ML WOODEN POLE  
 WP5 ERECT 1 X 8ML WOODEN POLE  
 WP6 ERECT 1 X 8ML WOODEN POLE  
 WP7 ERECT 1 X 8ML WOODEN POLE

CABLE AND JOINTING  
 WP1-WP3 ERECT D/W11 UNDER TWO WAY TRAFFIC LIGHTS  
 WP3-WP4 ERECT D/W11 POWER PASS REQUIRED UNDER TWO WAY TRAFFIC LIGHTS OVER 3 PHASE LV ABC  
 WP5-WP8 ERECT D/W11 TO ACORN COTTAGE

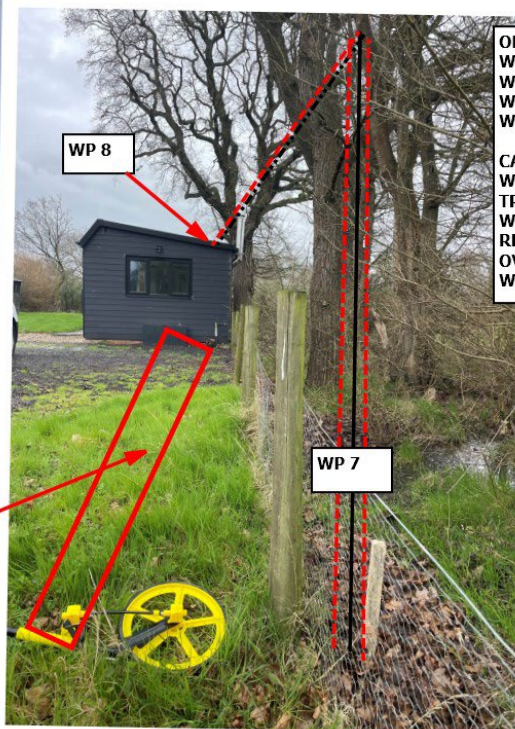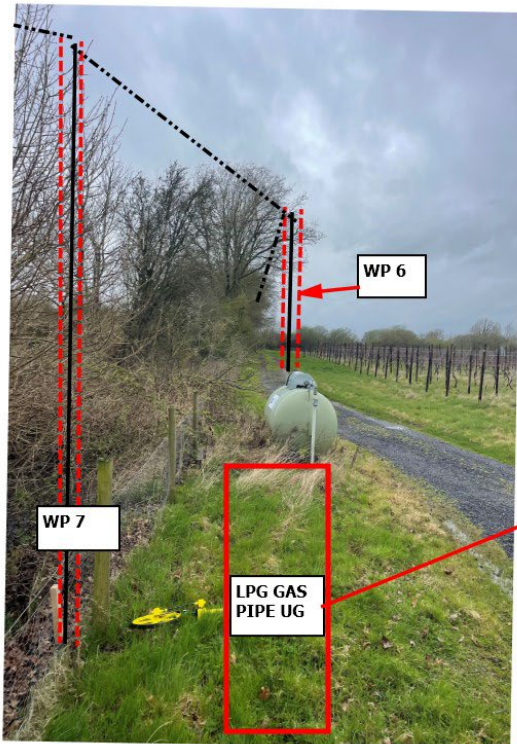

OH  
 WP4 ERECT 1 X 10ML WOODEN POLE  
 WP5 ERECT 1 X 8ML WOODEN POLE  
 WP6 ERECT 1 X 8ML WOODEN POLE  
 WP7 ERECT 1 X 8ML WOODEN POLE

CABLE AND JOINTING  
 WP1-WP3 ERECT D/W11 UNDER TWO WAY TRAFFIC LIGHTS  
 WP3-WP4 ERECT D/W11 POWER PASS REQUIRED UNDER TWO WAY TRAFFIC LIGHTS OVER 3 PHASE LV ABC  
 WP5-WP8 ERECT D/W11 TO ACORN COTTAGE

**James Sargent**  
 Complex Engineering

**Openreach**  
 Three Snowhill  
 Snowhill Queensway  
 Birmingham B4 6GA  
[www.openreach.co.uk](http://www.openreach.co.uk)

Registered Office:  
 81 Newgate Street,  
 London EC1A 7AJ  
 Registered in England and Wales no. 1800000

