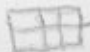


3


Page

Proposed:

Driveway - Block paved 

Permeable

Acco drain to Soakaway

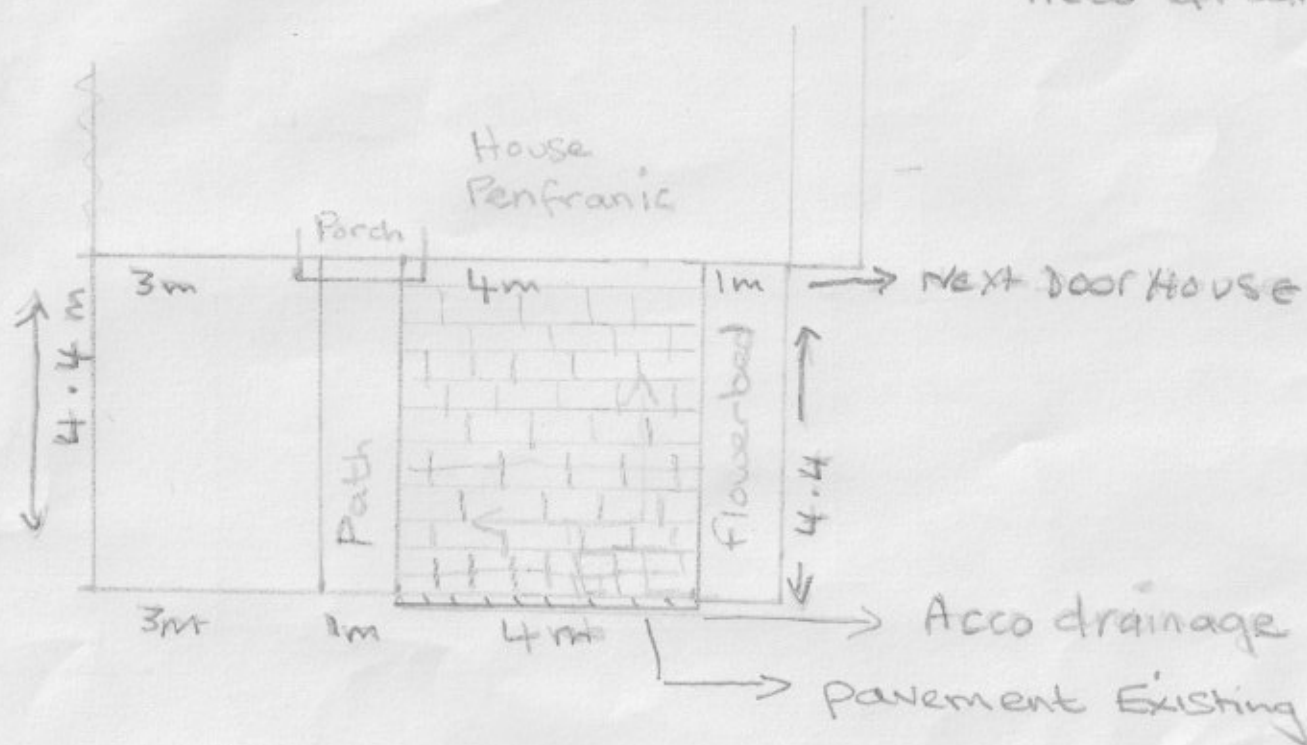

Scale 1:100