
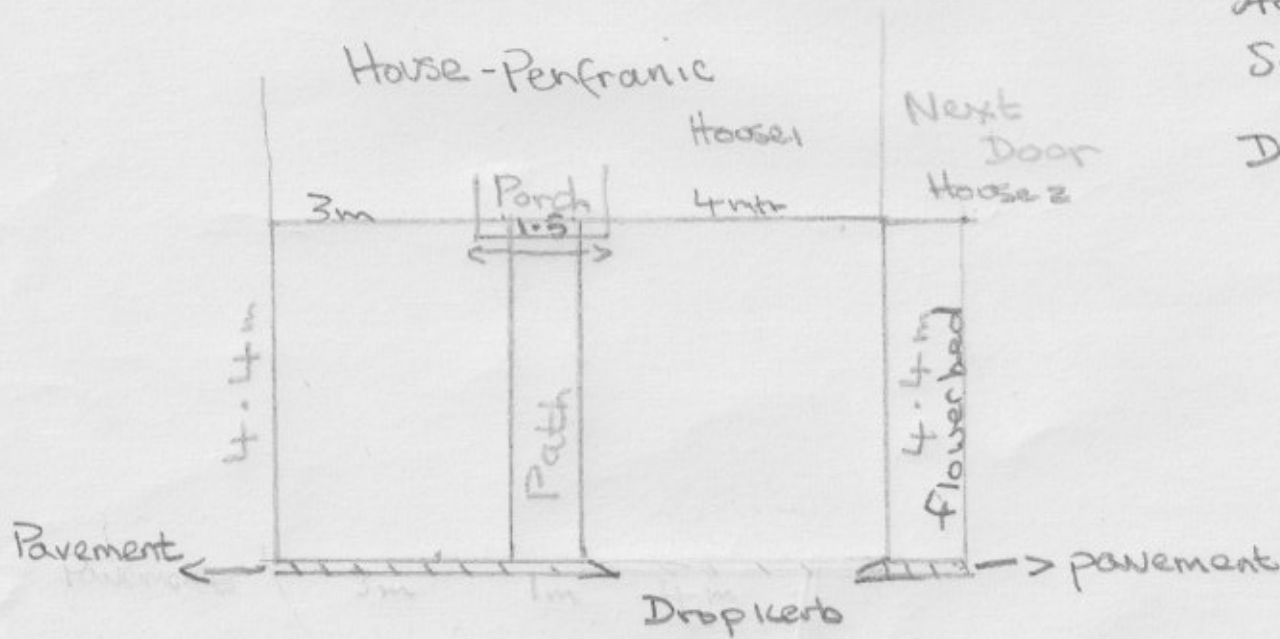


①

Proposed
Driveway - Block paved 
Permeable
Acco Drainage
Soak away
Drop Kerb



Scale 1:100