


PROPOSED SECTION B - B
scale 1 to 50

scale in meters	0.5	1.0	2.0	3.0
A	11.10.23	Annexe width reduced.		
B	02/04/24	External cladding to first floor rear extension amended from Cedar Lap to Douglas Fir.		

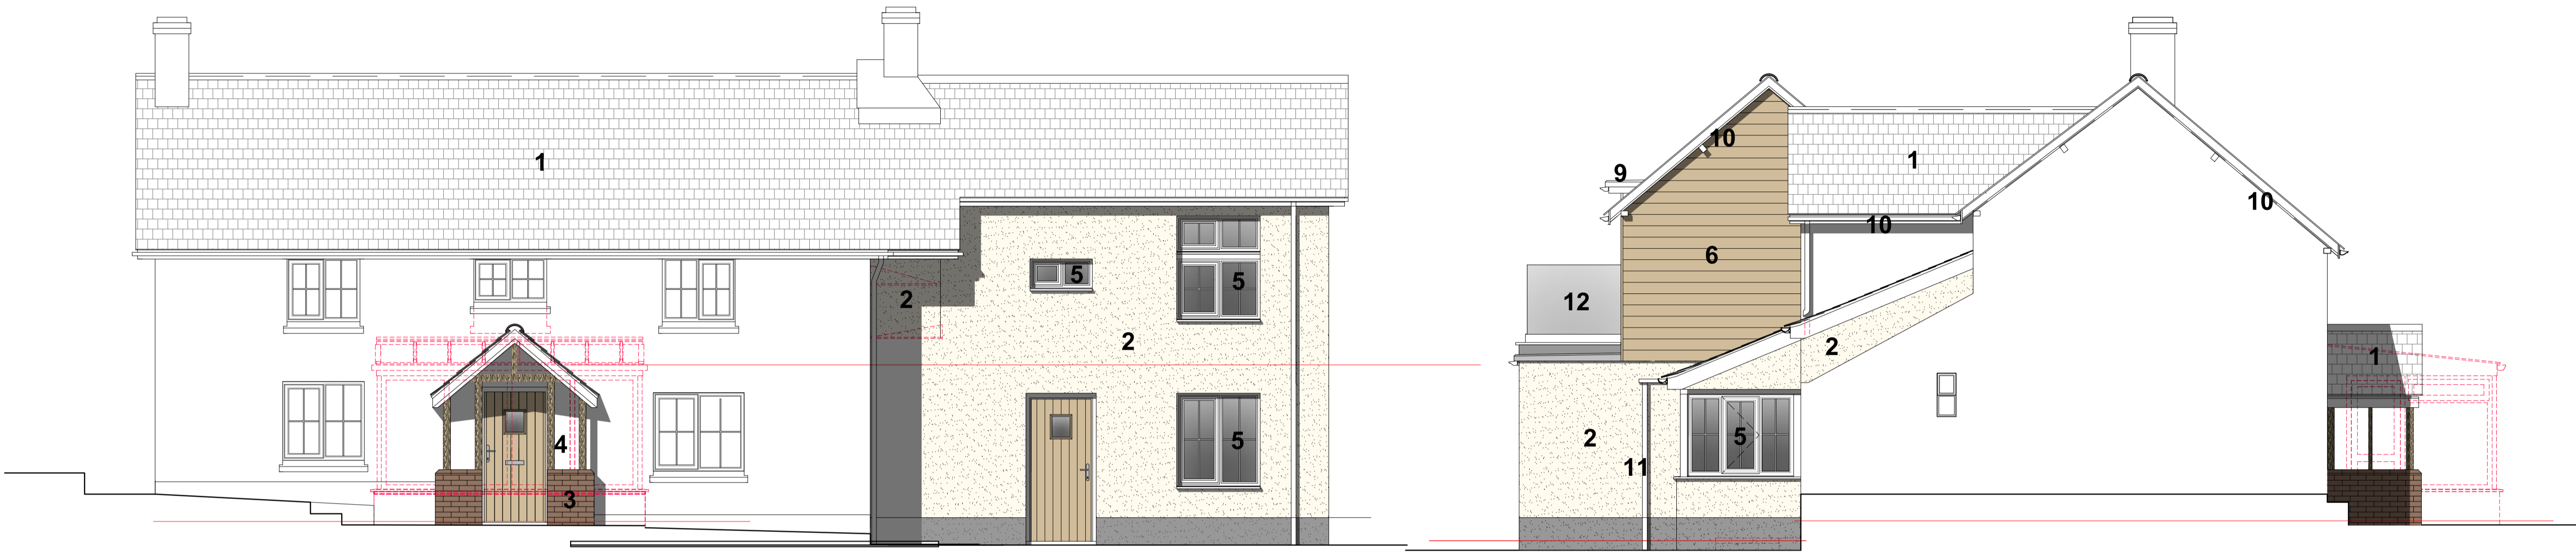


PROPOSED SOUTH FACING (FRONT) ELEVATION
scale 1:50 @ A1

PROPOSED WEST FACING (SIDE) ELEVATION
scale 1:50 @ A1

LEGEND:

1. Natural slate roofing.
2. Render in an off-white finish.
3. Ibstock Ashdown Cottage Mixture face brickwork.
4. Oak.
5. PVCu casement windows in RAL 7016 (Anthracite Grey).
6. Douglas Fir with natural finish.
7. PVCu French doors in RAL 7016 (Anthracite Grey).
8. PVCu Bi-Fold doors in RAL 7016 (Anthracite Grey).
9. EPDM single ply membrane roofing.
10. uPVC flat fascia and barge boards in white finish.
11. Rainwater goods: uPVC - black.
12. Glass railing system.

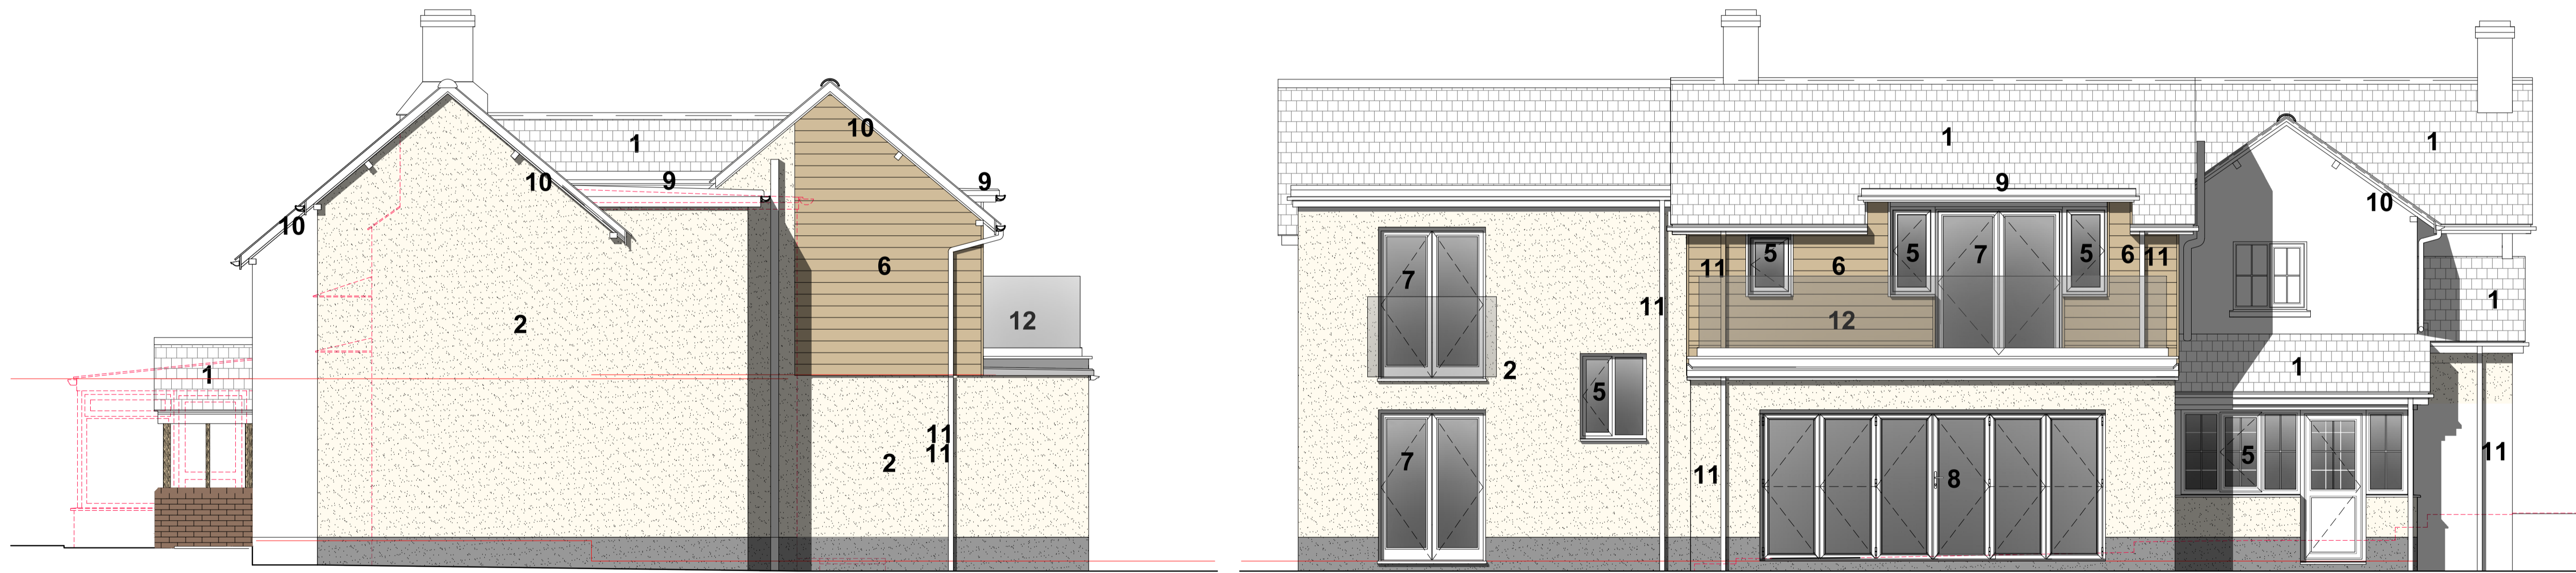

PROPOSED EAST FACING (SIDE) ELEVATION
scale 1:50 @ A1

PROPOSED NORTH FACING (REAR) ELEVATION
scale 1:50 @ A1

PROJECT	
PROPOSED TWO STOREY SIDE & REAR EXTENSIONS, DETACHED DOUBLE GARAGE & GARDEN OFFICE	
DRAWING TITLE	
PROPOSED ELEVATIONS	
DRAWING NUMBER	REV
P691 / 10	B
STATUS	
PLANNING	
SCALE	
1 to 50 @ A1	
DATE	
APRIL 2023	
CLIENT	
MR P WADDAMS WHITMOOR DAIRY COTTAGE ASHILL MOOR, ASHILL DEVON. EX15 3NP	
SITE	
WHITMOOR DAIRY COTTAGE ASHILL MOOR, ASHILL DEVON. EX15 3NP	

RTAYLORDESIGNASSOCIATES
Architectural Design Consultancy

Commercial developments, Private Housing, Interior design,
CAD Services, Building regulations, Planning applications

8 Greenwood
Willand
Cullinston
Devon
EX15 2SY

+44 (0) 1884 821 955
+44 (0) 07970 026 991
enquiries@rtda.co.uk
www.rtda.co.uk

© all rights reserved