




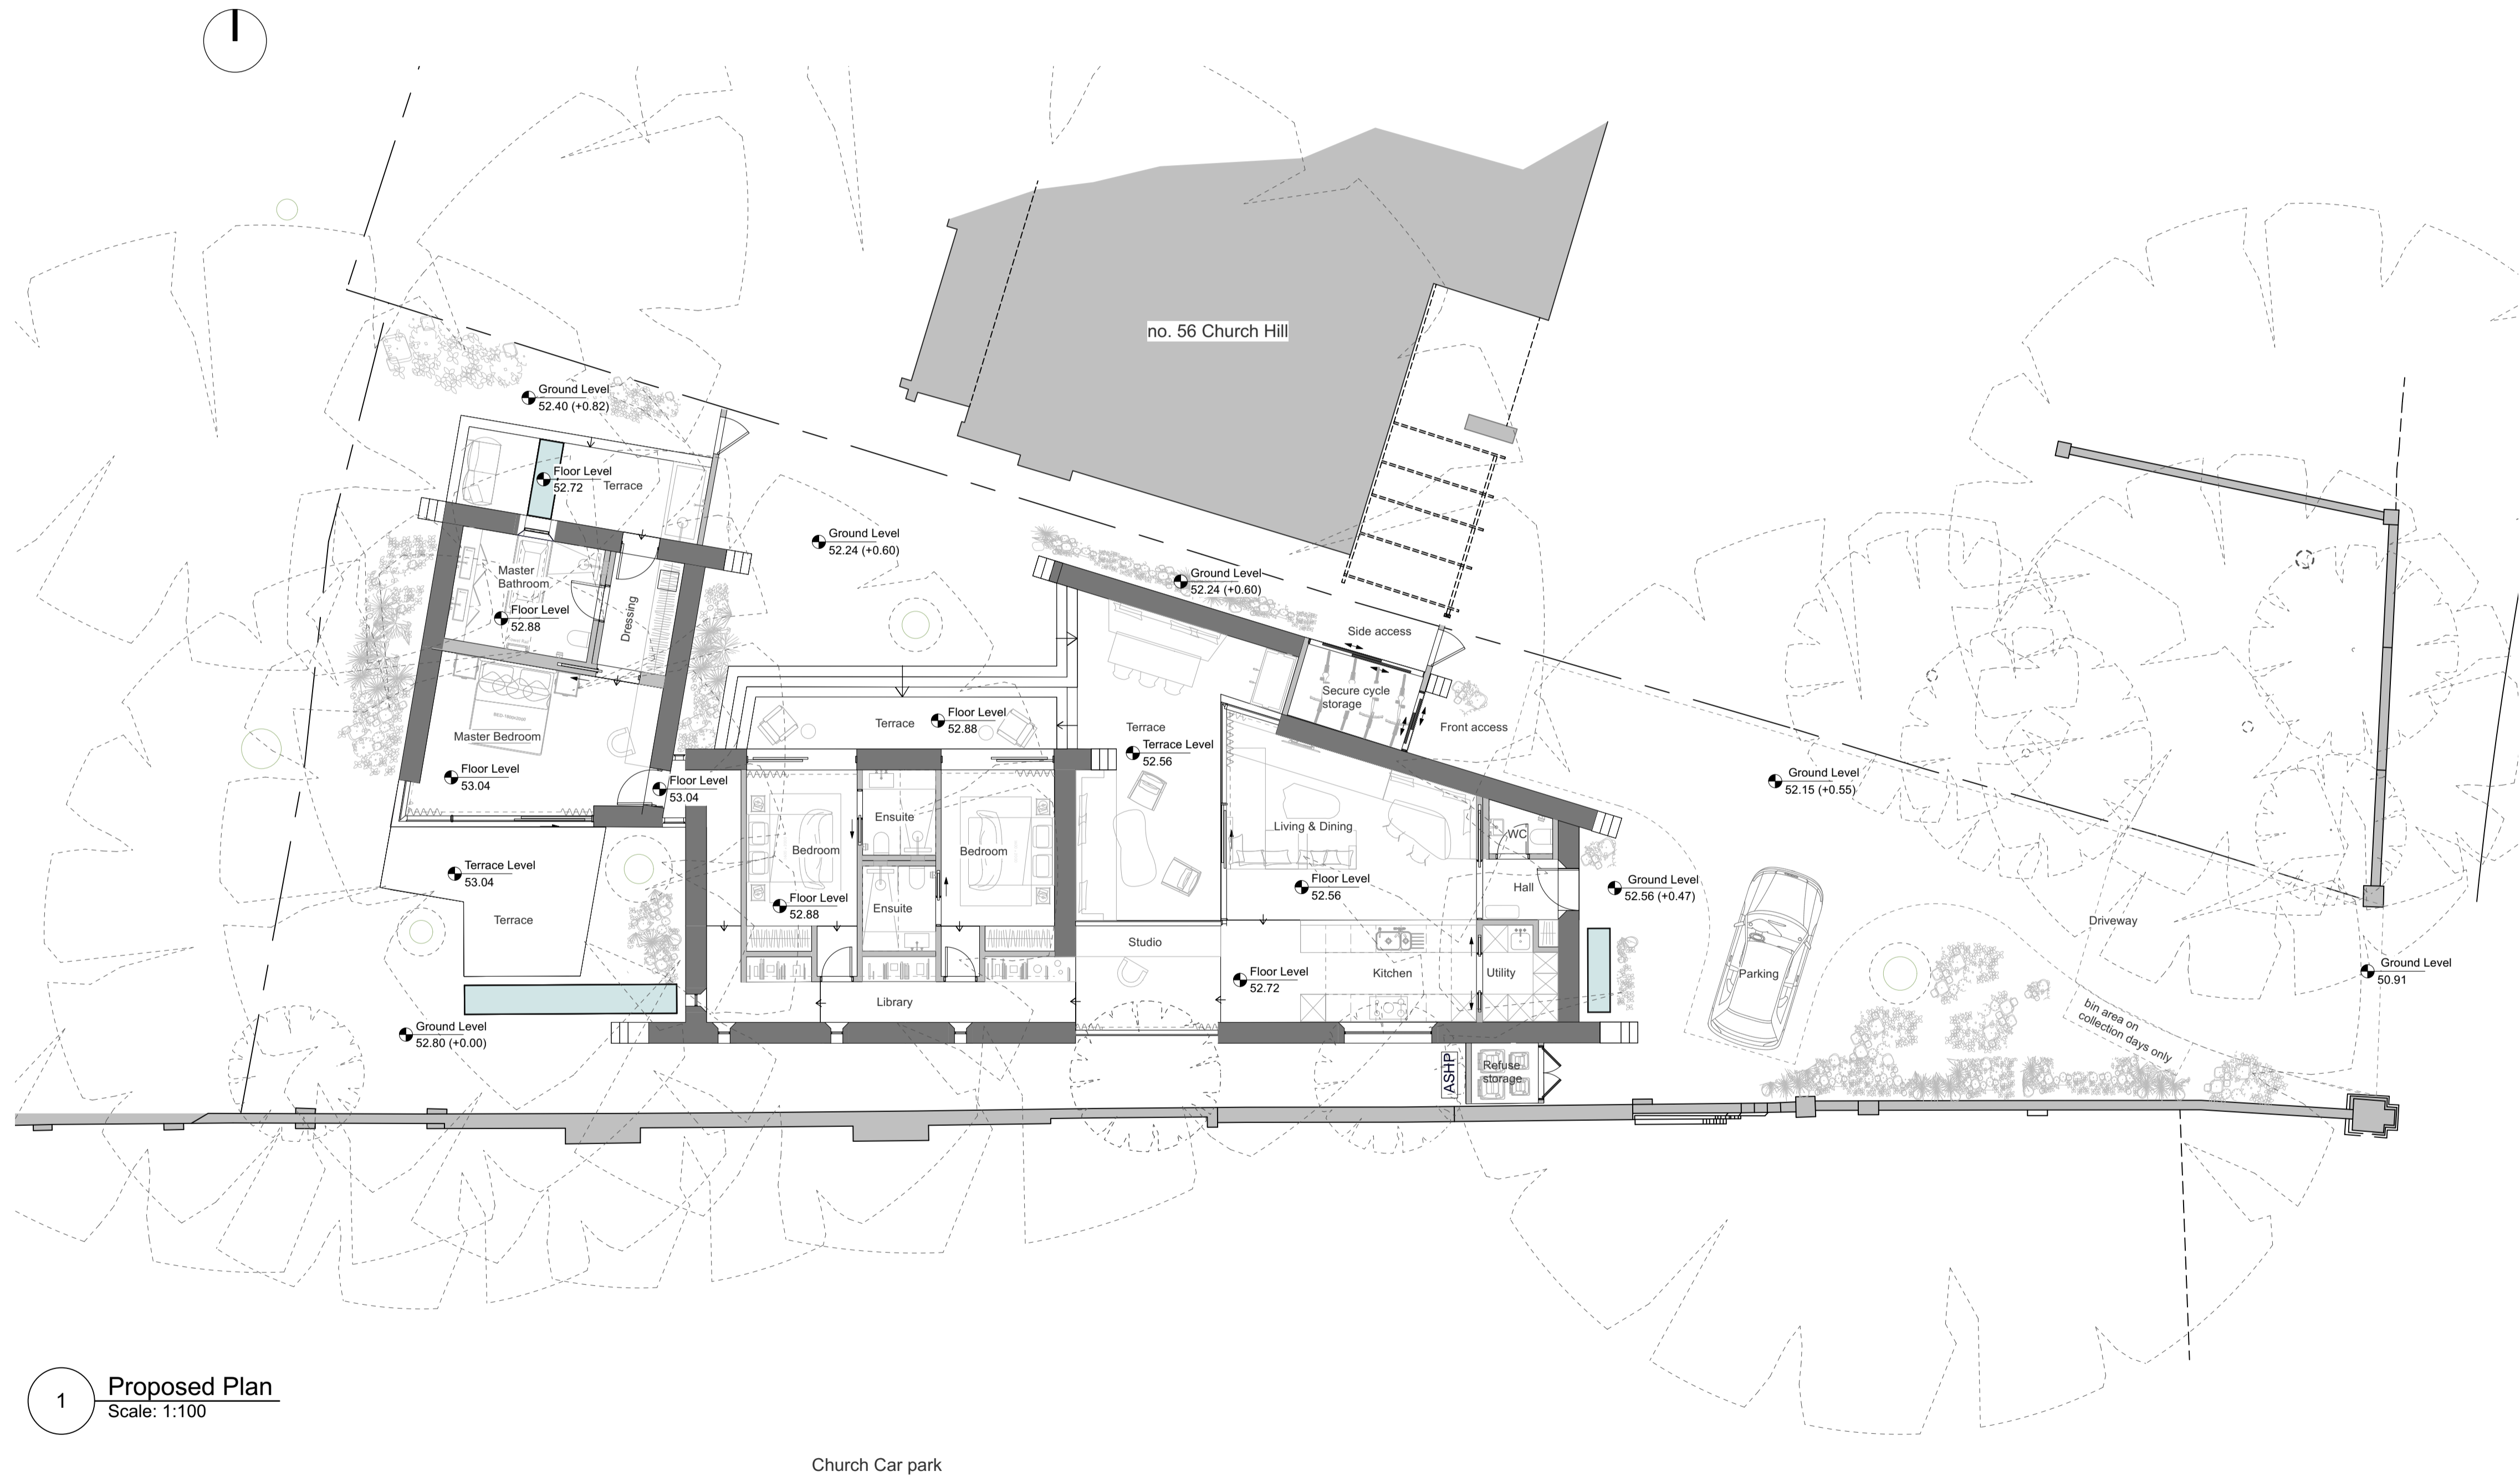

Key Plan
Scale: 1:500

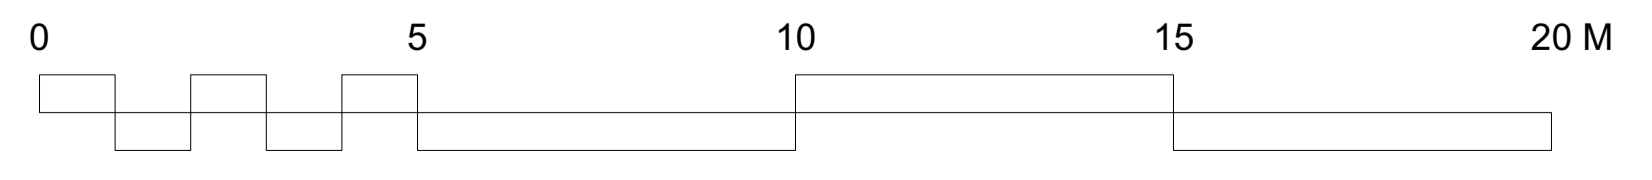

1 Proposed Plan
Scale: 1:100

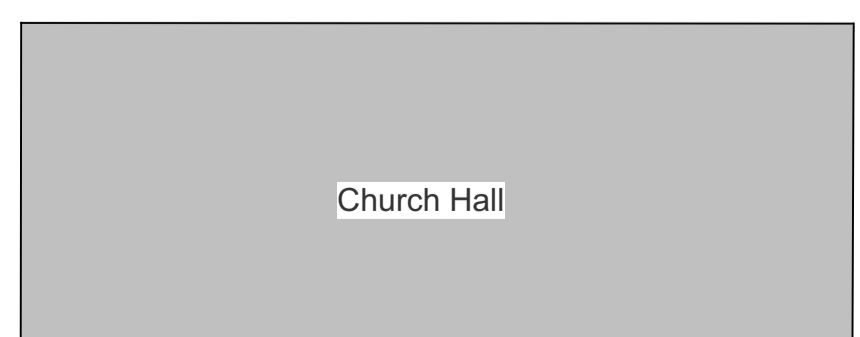

56a Church Hill

PROJECT
56a Church Hill
CLIENT
Gradica Building Contractors
DRAWING TITLE
Proposed Plan

Drawing Number
22002-100

Scale
1:100 @A1

Date Created
21.06.22

Revision
P3

Revision Date
25.03.24

Drawn By
KC

Checked By
DF

Do not scale from drawing, all dimensions to be checked on site. Report omissions and discrepancies to the architect immediately

