




LANDSCAPE KEY

	PROPOSED BUILDING LINE		DECORATIVE SHRUB PLANTING Anthemis tinctoria 'Wargrave' Variety! Berberis thunbergii 'Atropurpurea' Bergenia cordifolia Brachyglottis 'Sunshine' Calamagrostis brachytricha Ceanothus thyrsiflorus 'repens' Choisya ternata 'Sundance' Citrus purpureus Cornus alba 'Elegantissima' Coloneaster conspicuus 'Decorus' Erkianthus campanulatus Erysimum 'Bowles Mauve' Euonymus fortunei 'Emerald n Gold' Hebe 'Midsummer beauty' Heuchera 'Key Lime Pie' Heuchera micrantha 'Purple Palace' Lavandula angustifolia 'Hidcote' Lonicera nitida 'May green' Miscanthus sinensis Nandina domestica 'Fire Power' Nepeta x fassenii 'Walkers Low' Olea x haastii Philadelphus 'Belle Etoile' Phloxia russeliana Phloxia x fraseri 'Red Robin' Pottentilla fruticosa 'Elizabeth' Prunus laurocerasus 'Otto Luyken' Prunus lusitanica Rosa 'Gertrude Jekyll' 'Ausbord' Rosmarinus officinalis 'Miss Jessops' Rudbeckia fulgida var sullivanti Salvia nemorosa 'Caradonna' Skimmia japonica 'Rubella' Spiraea japonica 'Firelight' Stachys byzantina 'Silver Carpet' Sisya tenuisima symphoricarpos chenaultii 'Hancock' Tellima grandiflora 'Purpurea' Viburnum davidii Vinca minor Sizes: 20-90cm CG/OG/Grade A
	EXISTING TREE		HEDGEROW PLANTING To be selected from the following: Crataegus monogyna Prunus spinosa Malus sylvestris Euonymus europaeus Cornus sanguinea Acer campestre Viburnum opulus Corylus avellana
	PROPOSED TREES To be selected from the following: <i>Betula pubescens</i> <i>Malus sylvestris</i> <i>Prunus avium</i> <i>Prunus padus</i> <i>Sorbus aria</i> <i>Sorbus aucuparia</i>		WILDFLOWER SEED MIX To be seeded with: Emorgate EM6 Meadow Mixture
	PROPOSED MULTI-STEM TREE		TURF/LAWN AREA
	LARGE FEATURE SHRUB		METAL GRATING WALKWAY Supplier: To Engineers Specification
	RESIN BOUND PATHWAYS		LOOSE GRAVEL
	RESIN BOUND DRIVEWAY Supplier: Daltry Specification: Seashore Colour		PARKING BAY
	WATER ATTENUATION TROUGH		ANTI-CLIMB SECURITY FENCING Supplier: Jacksons Fencing Specification: EuroGuard Combi
	TIMBER BENCH SEATING		EXTERIOR SEATING AREA
	EXTERIOR SEATING AREA		WALL
	APPLICATION BOUNDARY		

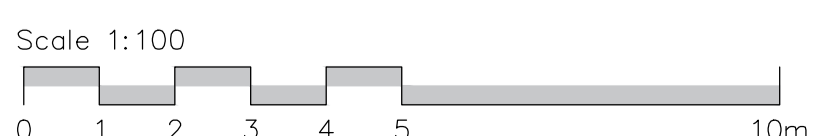

P05 Update Plan 2024 03 20 ZX
P04 Change Planting List 2024 03 18 ZX
P03 Update Layout 2024 02 21 ZX
P02 Update Layout 2023 02 02 ZX
P01 Initial Issue
revision / date / description / drawn

Gloucester House,
399 Silbury Boulevard,
Milton Keynes,
Buckinghamshire
MK9 2AH
T 01908 303701
W www.enplan.net



client	-
project	Church Hill London
scale	1:100 @A1
date	Feb 2023
title	General Arrangement
drawn	ZX
checked	RH
drawing number	06-1116-300
revision	P05
issue	S3 - Suitable for Review & Comment