




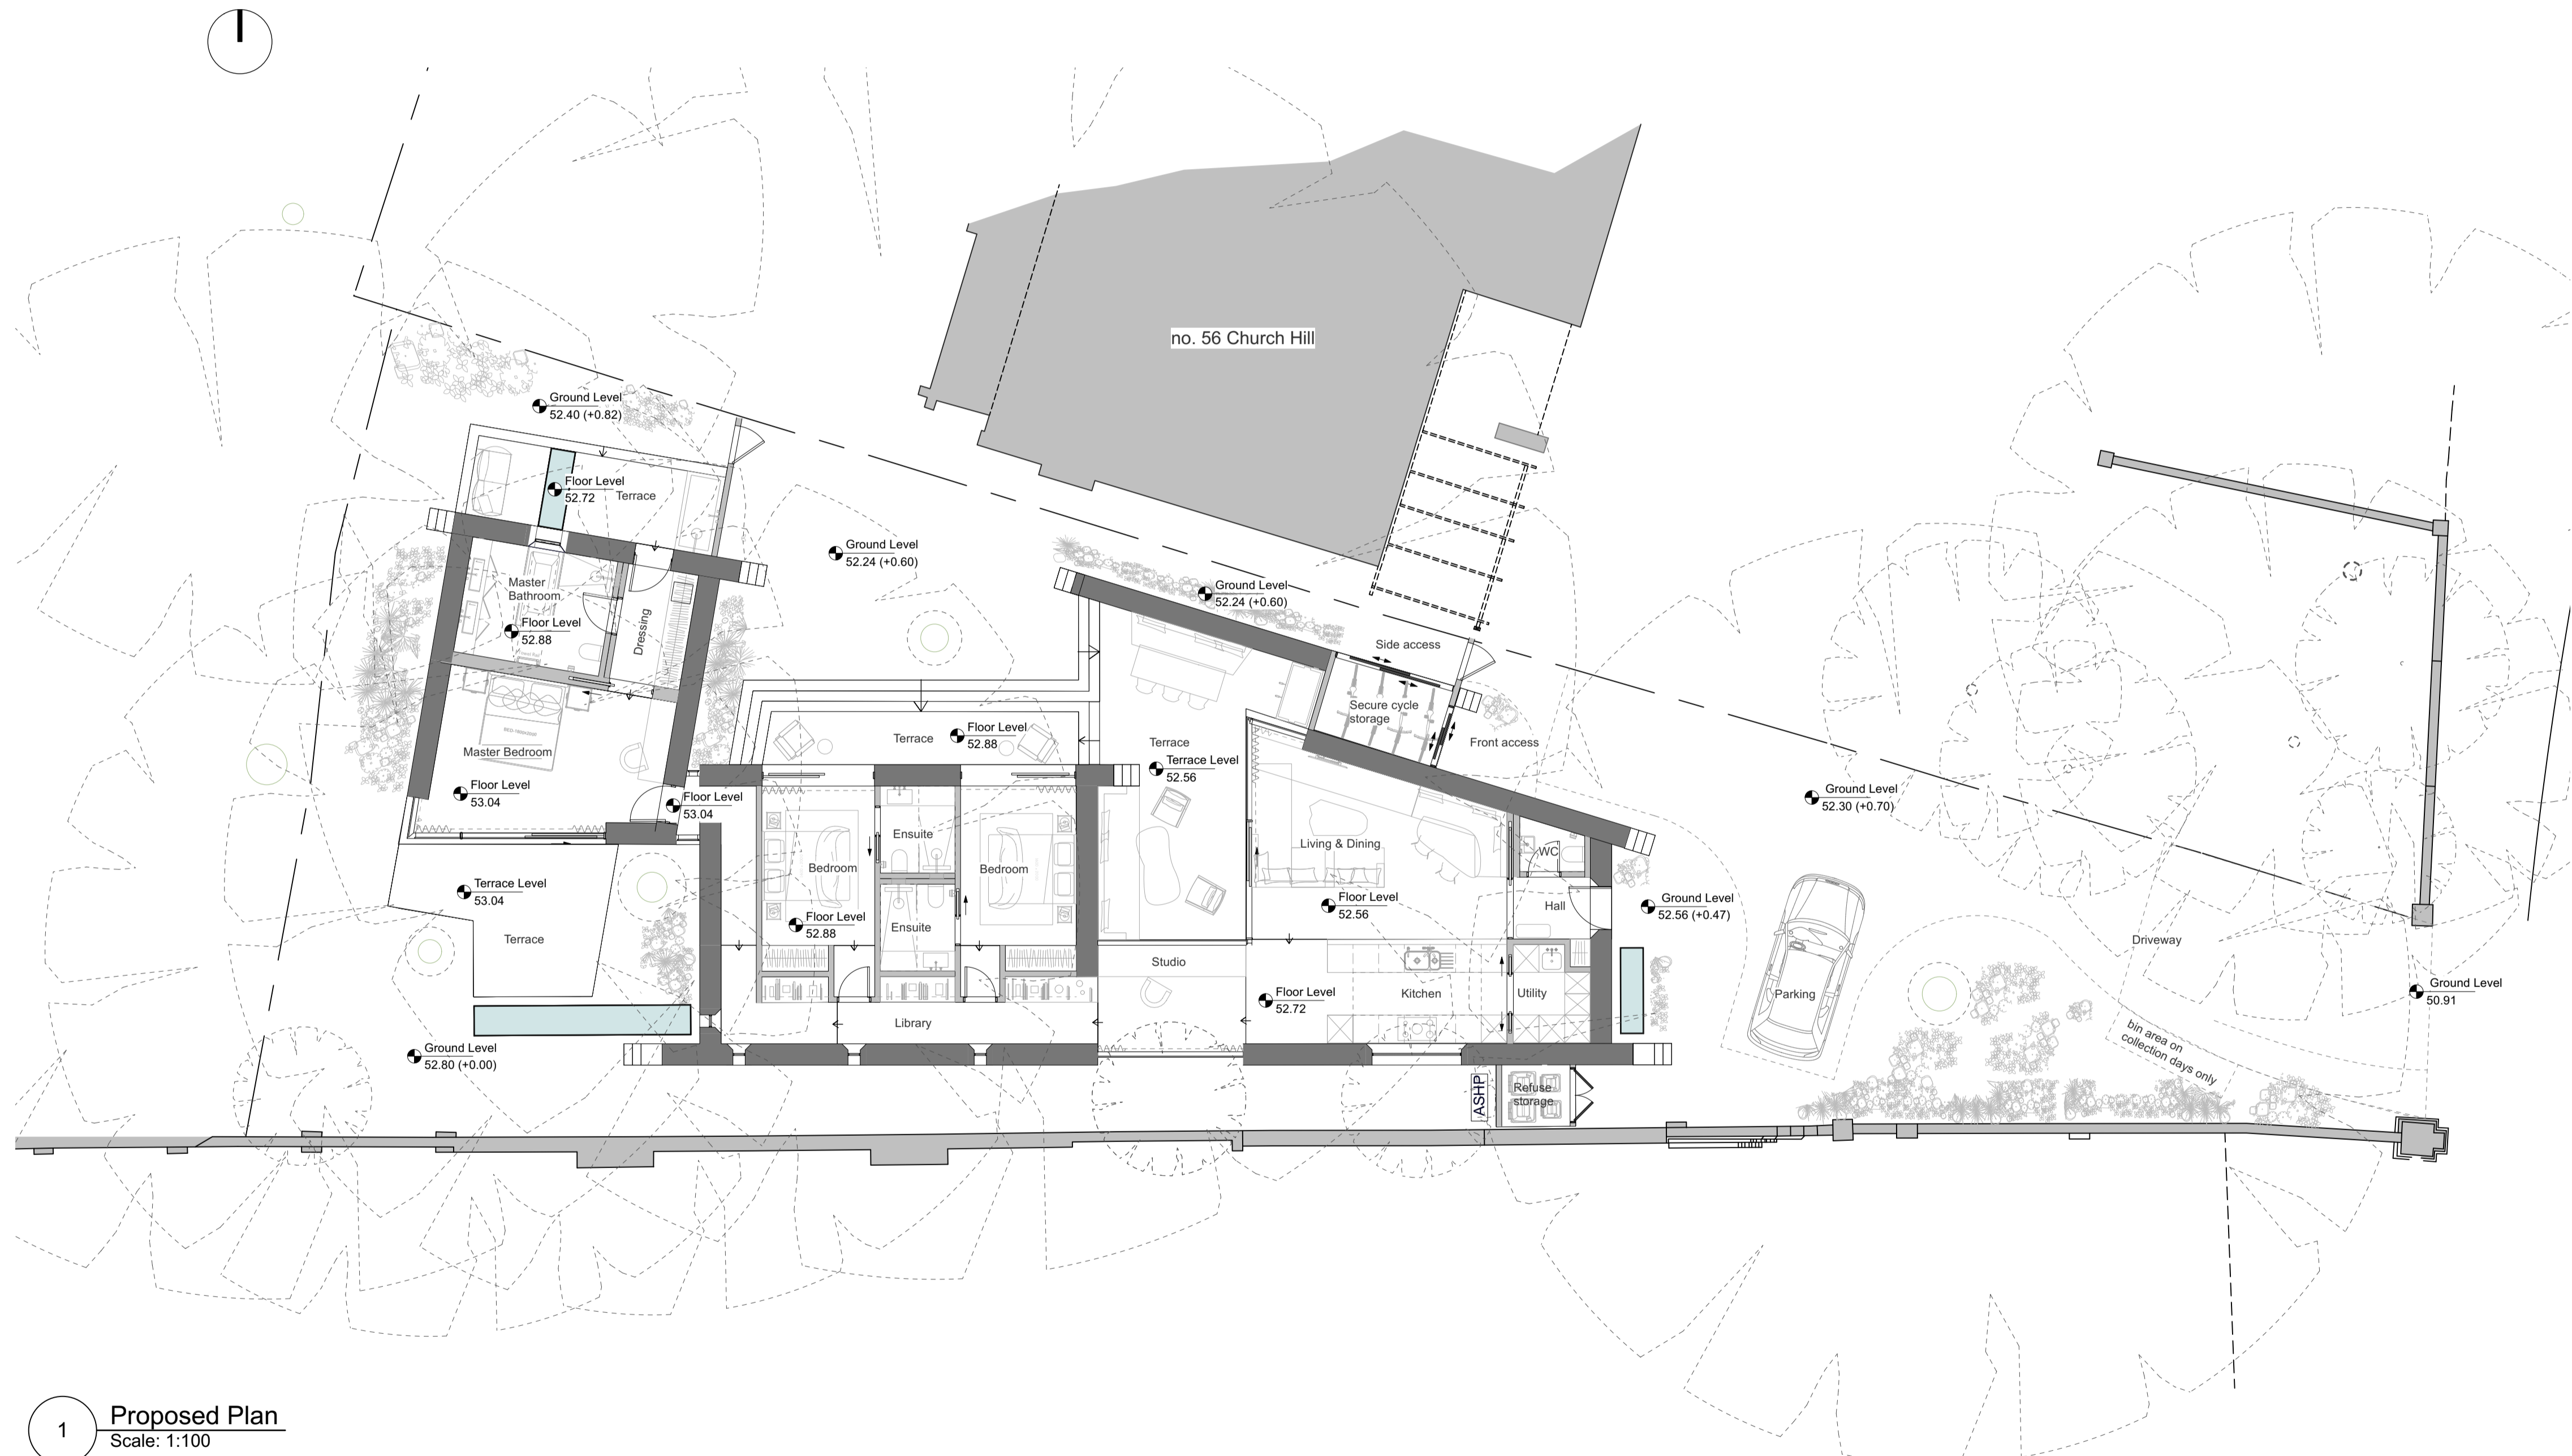

Key Plan  
Scale: 1:500

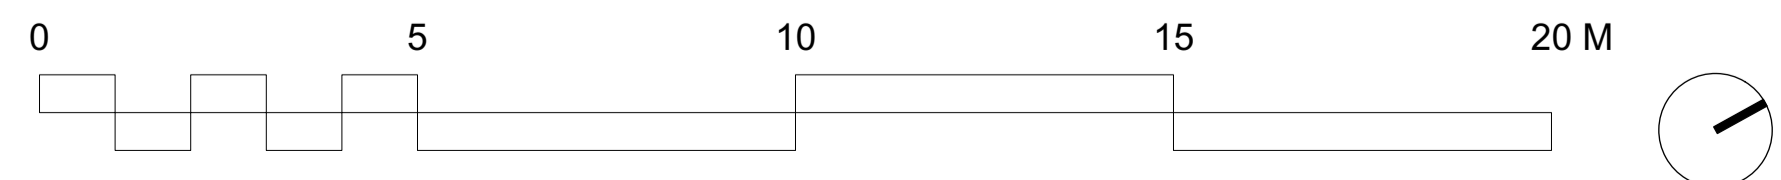

1 Proposed Plan  
Scale: 1:100

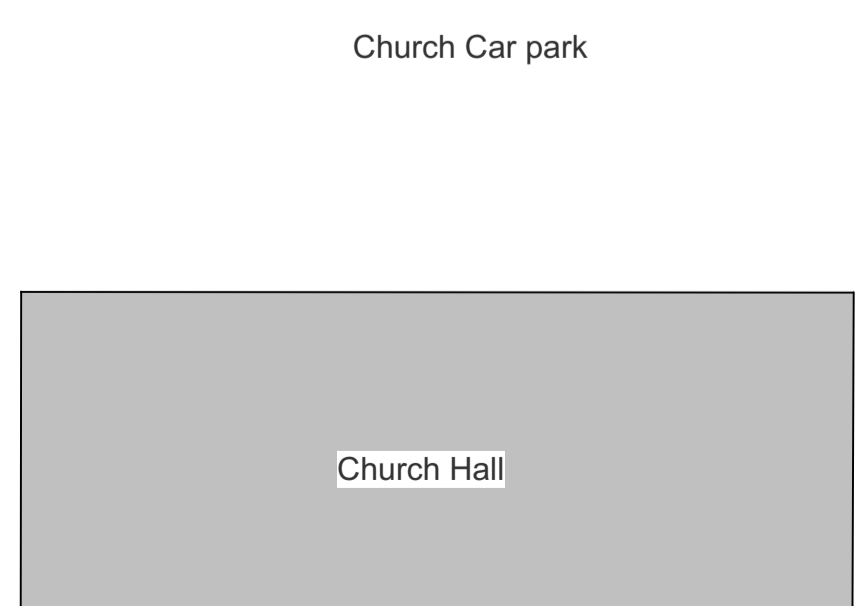

PROJECT  
56a Church Hill  
CLIENT  
Gradica Building Contractors  
DRAWING TITLE  
Proposed Plan

Drawing Number	22002-100	Date Created	21.06.22
Scale	1:100 @A1	Revision Date	15.03.24
Revision	P2	Drawn By	KC
		Checked By	DF

Do not scale from drawing, all dimensions to be checked on site. Report omissions and discrepancies to the architect immediately

