




Ground Floor Plan

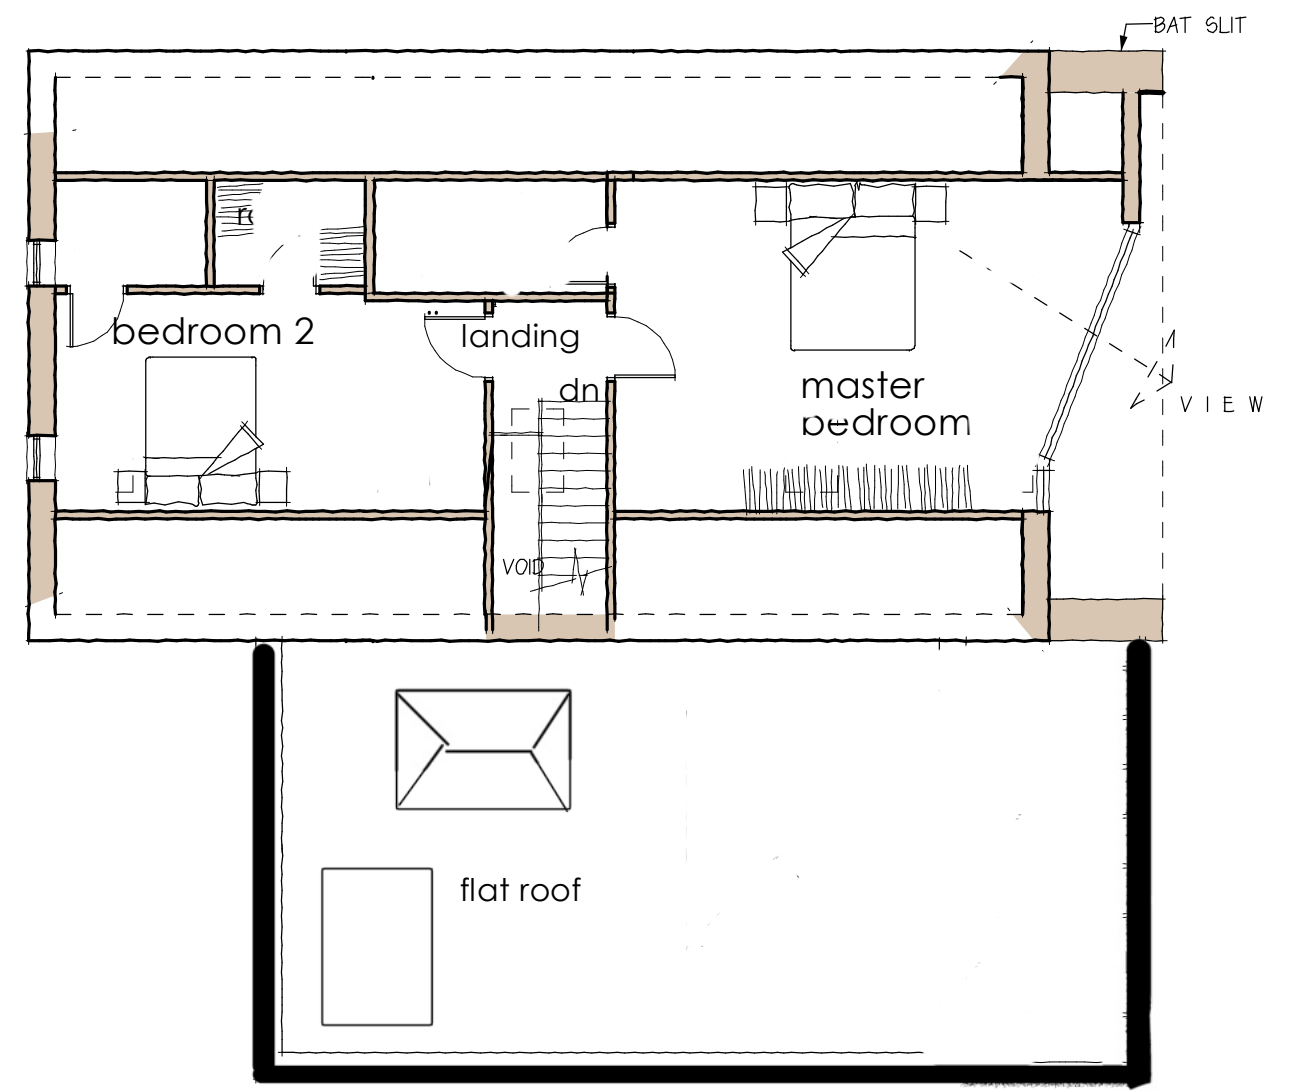

Attic Floor Plan

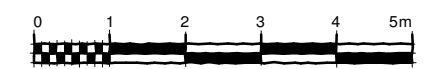

D - Roof lights to be shown on first floor plan, one omitted, at request of planning - 02/10/2023
 C - revisions as requested by planning - eaves lowered, dormers removed - 22/09/2023
 B - client revisions following neighbour consultation - 04/09/2023
 A - client revisions - 21/07/2023

Project: Proposed extension and alterations at The Copse, Langar Lane, Langar, Nottinghamshire, NG13 9HB				 PJC ARCHITECTURE The Old Post Office 31 Main Road Newcastle upon Tyne NE13 8AA tel 0191 2140022 www.pjc-architecture.co.uk
Title: Proposed Floor Plans				
Date: 18/07/2023	Scale: 1:100	Dwg.no: PL_1076_01	Revision: C	