

Order Ref: 240957 - Amirhosseini

Products: Conservatory/Conservabase

Customer
240957 - Amirhosseini
26 Hedgehog Way
Haddenham
AYLESBURY
HP17 8FX

Phone/Email
Day 07791104031
Eve
Mobile 07791104031
Email Hlsc2@live.co.uk
Deliver to
(if different))




Delivery must
be taken by:

Technical Surveyor

Printed: 27/02/2024 14:42

THE SIZES AND SPECIFICATIONS SHOWN BELOW WILL BE USED FOR THE MANUFACTURE OF YOUR PRODUCTS. PLEASE CHECK CAREFULLY BEFORE SIGNING

Electricity, Gas & Water Disclaimer: ConservatoryLand are unable to give advice on the enclosure, relocation or build-over of utility supply cables, pipes, meters, drains and boiler flues. It is the homeowner's responsibility to check with the relevant authorities beforehand.

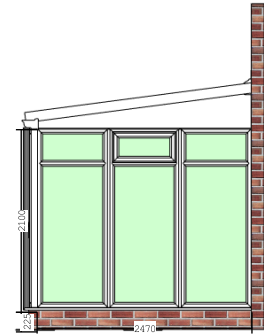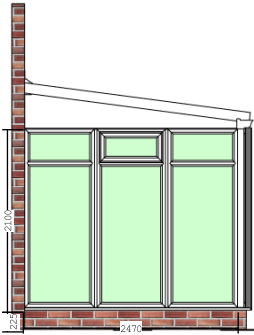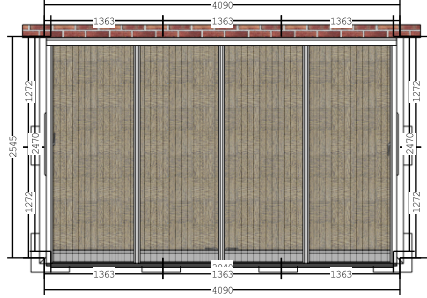





Door opening TBC

Conservatory Specifications

- Style** Lean to
- Model** Full Height Glass **Panel** No
- Handle Colour** White
- Frame Glazing** Toughened Safety Glass
- Obscure Glazing** Where Stated No
- Roof Vents** No
- Roof Glazing** 25mm Opal
- PVCu Colour** White
- Ext Width mm** 4140 **Ext Proj mm** 2570
- All dimensions stated are external brickwork**
- Add Details** Provisional plans - Subject to site survey

Conservabase Specifications

- Base type** Base/Floor/Wall
- Skirt Finish** Smooth Red 400
- Skirt Depth mm** 225
- Ext Wall Finish** Smooth Red 400
- Int Wall Finish** N/A
- Mortar Colour** Wetherbys Sandstone
- Access Panels** None
- Depth from top of conservatory finished floor level to top of foundation pads**
- Base Leg Type** 175mm Leg
- Minimum Depth** 195mm
- Maximum Depth** 275mm

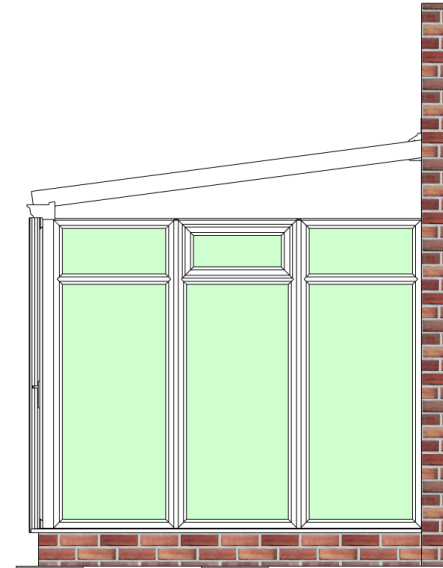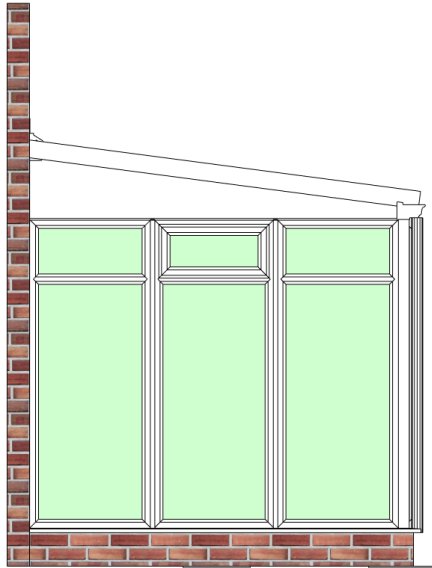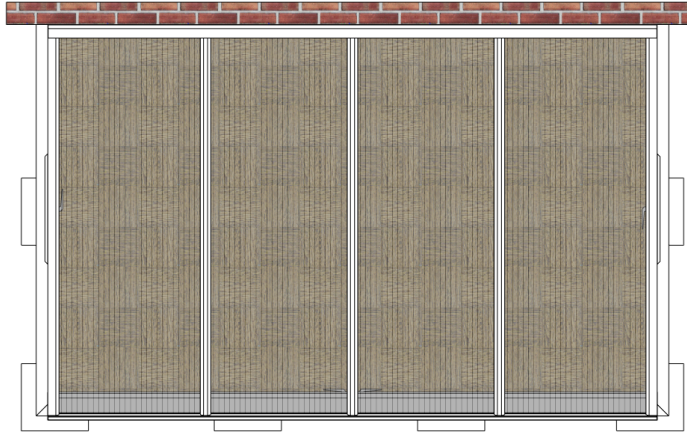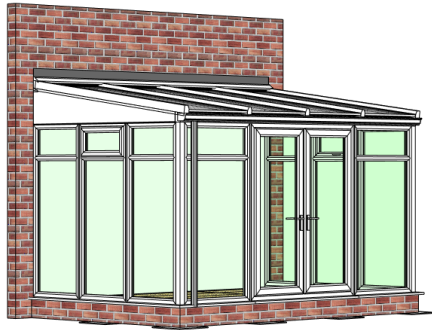

ConservatoryLand[®]
More light. More space. More living.


Version 5.786

ConservatoryLand
Old Mill Lane Ind Est
Mansfield Woodhouse
Nottinghamshire
0800 952 8000

sales@conservatoryland.com

Quote Number
Order Number
Customer Reference
Draughts Person
Process Date
Site Post Code
Customer Name

QU0008291
240957
240957 - Amirhosseini
Sales9
22/02/2024
HP17 8FX
240957 - Amirhosseini

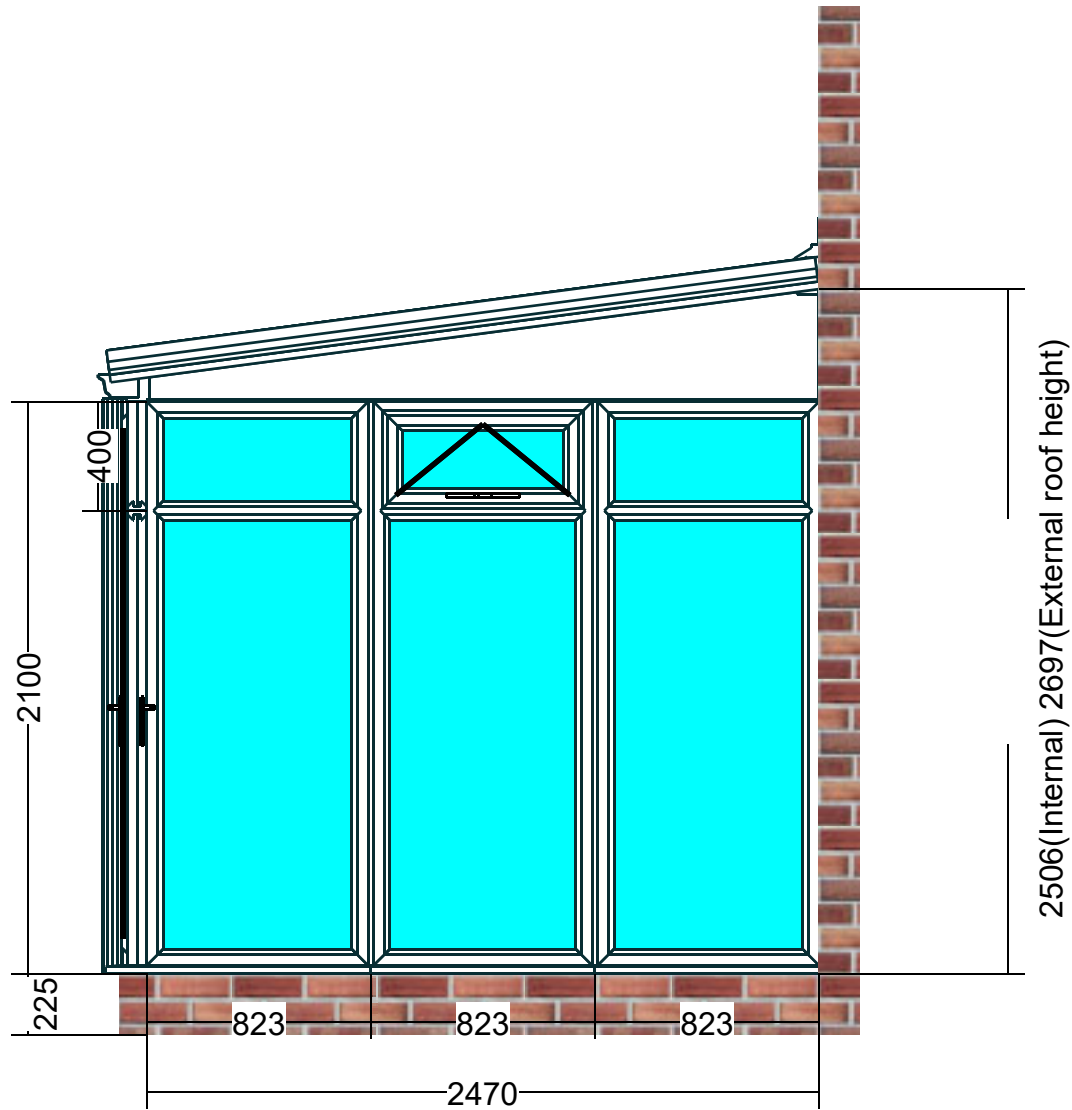

ConservatoryLand[®]

More light. More space. More living.

Version 5.786


ConservatoryLand
 Old Mill Lane Ind Est
 Mansfield Woodhouse
 Nottinghamshire
 0800 952 8000

sales@conservatoryland.com

Quote Number
 Order Number
 Customer Reference
 Draughts Person
 Process Date
 Site Post Code
 Customer Name

QU0008291
 240957
 240957 - Amirhosseini
 Sales9
 22/02/2024
 HP17 8FX
 240957 - Amirhosseini

Foundation Pad plan drawing

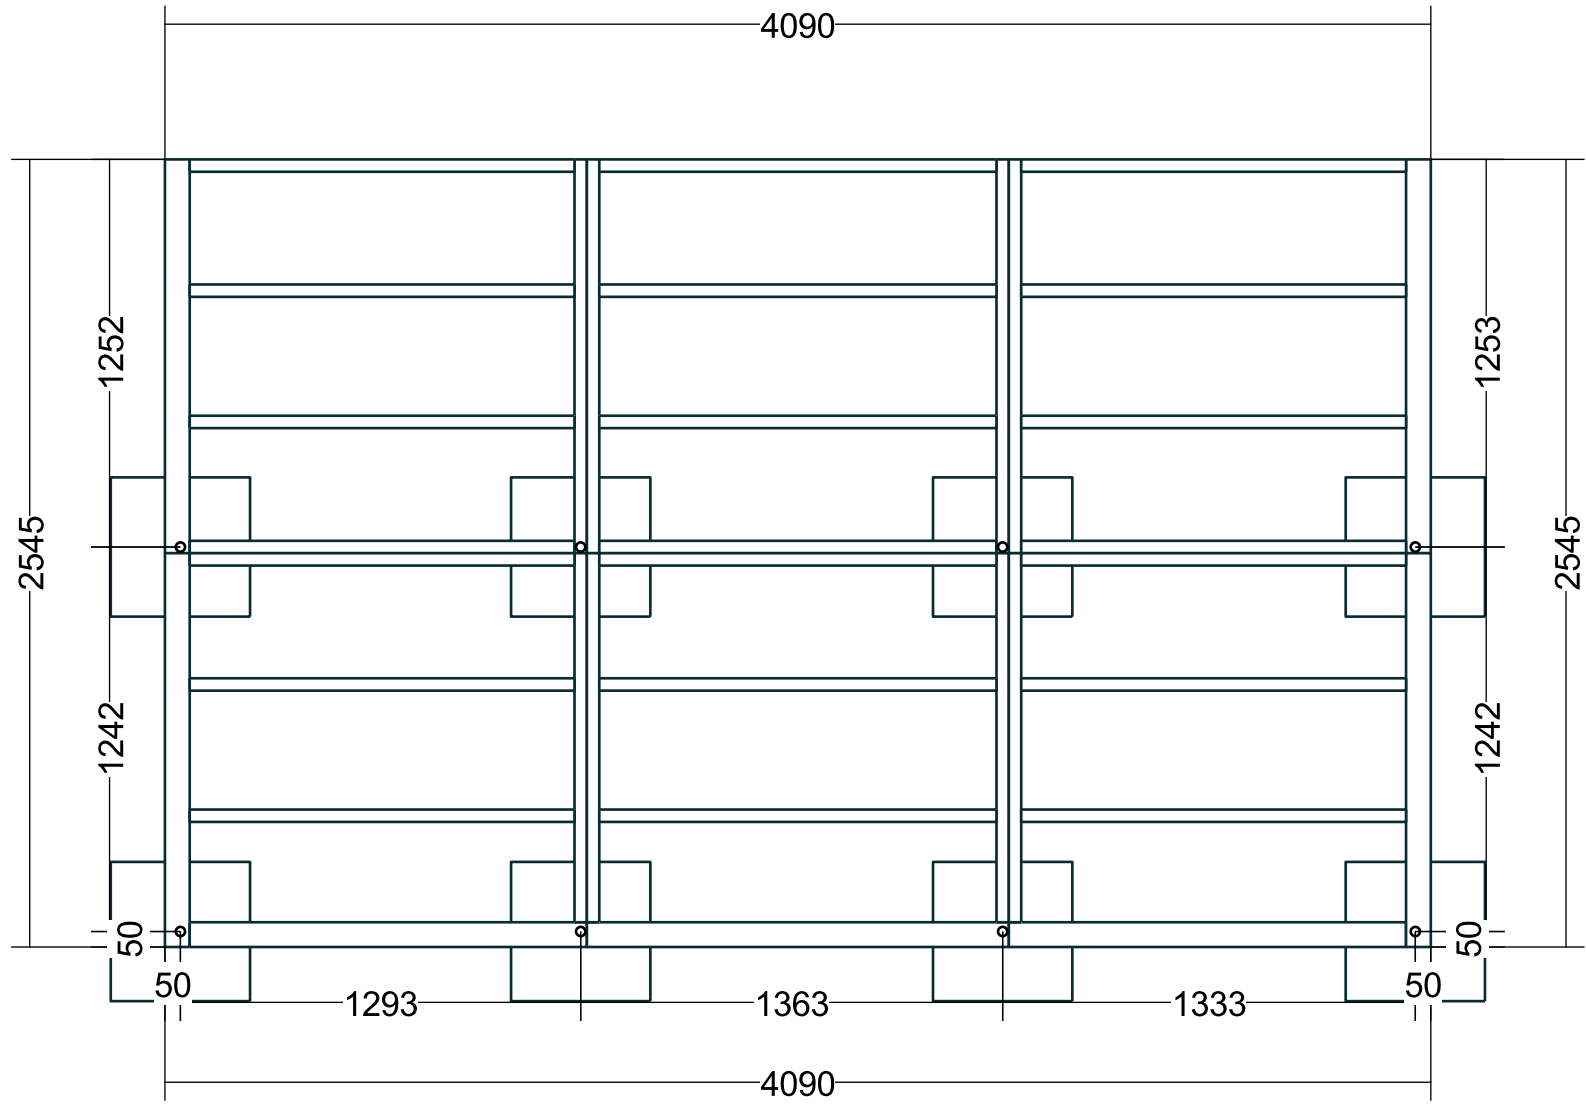

ConservatoryLand[®]
More light. More space. More living.


Version 5.786

ConservatoryLand
Old Mill Lane Ind Est
Mansfield Woodhouse
Nottinghamshire
0800 952 8000

sales@conservatoryland.com

Quote Number	QU0008291
Order Number	240957
Customer Reference	240957 - Amirhosseini
Draughts Person	Sales9
Process Date	22/02/2024
Site Post Code	HP17 8FX
Customer Name	240957 - Amirhosseini

Sizes shown are steel base excluding 25mm skirt each side. Overall external sizes are 4140mm wide, 2570mm projection.

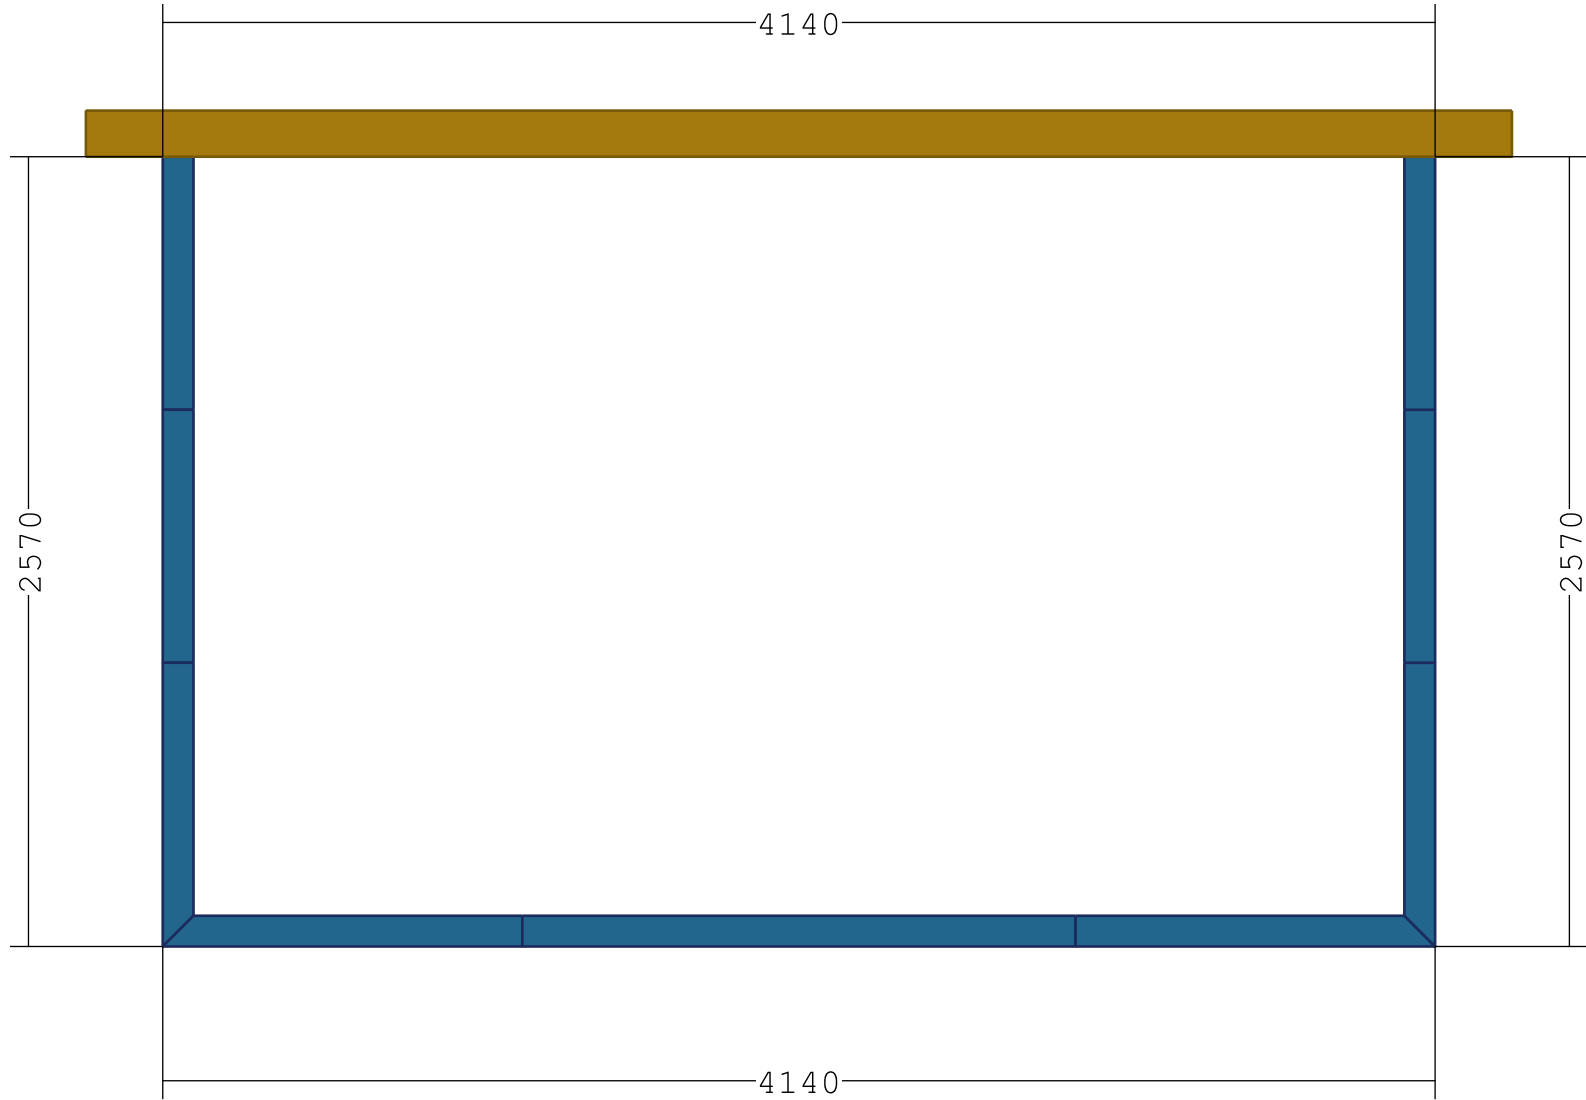

ConservatoryLand[®]
 More light. More space. More living.

Version 5.786


ConservatoryLand
 Old Mill Lane Ind Est
 Mansfield Woodhouse
 Nottinghamshire
 0800 952 8000

sales@conservatoryland.com

Quote Number
 Order Number
 Customer Reference
 Draughts Person
 Process Date
 Site Post Code
 Customer Name

QU0008291
 240957
 240957 - Amirhosseini
 Sales9
 22/02/2024
 HP17 8FX
 240957 - Amirhosseini

Drawing shows cross section external base sizes

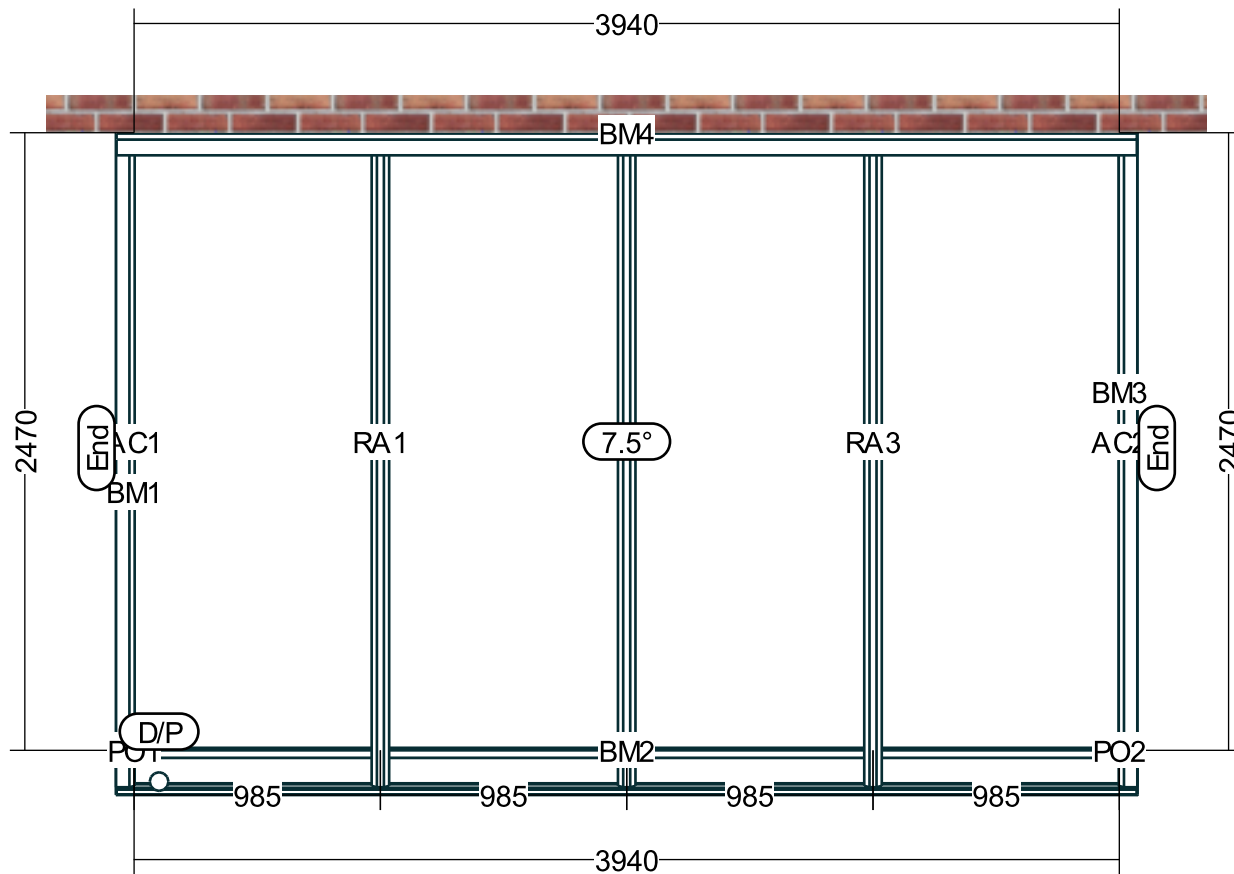

Ext/int profile colour	White
Roof glazing	25mm Opal
Glazing area	10.10m ²
Frames colour	White
Fan light glazing	Toughened Safety Glass
Window glazing	Toughened Safety Glass
Lower panel glazing	28mm Flat Panel
Window system	ConservatoryLand 70 Ver 1.2
Frame depth	70mm
Wall type	Brick
Brick type	Smooth Red 400
Mortar type	Wetherbys Sandstone
Skirt type	Brick
External ridge height	2697mm (Excl Crest)
Top of frame to U/S ridge	406mm
Top of frame to top of ridge	597mm (Excl Crest)
Roof slope	7.5°

1. All dimensions relating to perimeter are to internal face of supporting frames or face of host building unless otherwise stated.
2. Skypod roof light dimensions relating to perimeter are to external Kerb
3. The support structure for this roof must provide the necessary lateral and axial stability in accordance with the relevant British Standards. Guidance if required should be sought from your frame supplier.

Please check the specification and dimensions shown herewith with care and confirm your acceptance by signing here

SIGNED :

DATED :

If you are unsure of any detail appearing herewith please query with My Company roof department. Tel ???? ?????? Fax ???? ??????

ConservatoryLand[®]
More light. More space. More living.

Version 5.786

ConservatoryLand
Old Mill Lane Ind Est
Mansfield Woodhouse
Nottinghamshire
0800 952 8000

sales@conservatoryland.com

Quote Number
Order Number
Customer Reference
Draughts Person
Process Date
Site Post Code
Customer Name

QU0008291
240957
240957 - Amirhosseini
Sales9
22/02/2024
HP17 8FX
240957 - Amirhosseini

Internal roof plan drawing, add 200mm to the width (4140mm) and 100mm to the projection (2570mm) to get to the external base sizes