

# PLANNING




Existing Front Elevation (From Street)

- Key:
- Site Boundary
  - 1. Painted render
  - 2. Brickwork
  - 3. UPVC framed windows
  - 4. Timber doors
  - 5. Timber gate
  - 6. Clay tiles
  - 7. Aluminium garage door
  - 8. Aluminium framed rooflights



Existing Front Elevation (From Driveways)

0 1 2 4  
scale bar 1:100 [m]

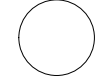

| Rev. | Date     | Description   |
|------|----------|---------------|
| P1   | 08.04.24 | Initial Issue |

**NEWTON**  
ARCHITECTURE LTD

• info@newtonarchitecture.co.uk

|                                    |            |                   |
|------------------------------------|------------|-------------------|
| Project<br>54 Gresham Gardens      |            |                   |
| Title<br>Existing Front Elevations |            |                   |
| Drawing no.<br>2037 - 4020         |            |                   |
| Date<br>08.04.24                   | Rev.<br>P1 | Scale<br>1:100@A3 |