




HAND CAR WASH ELEVATION VIEW A

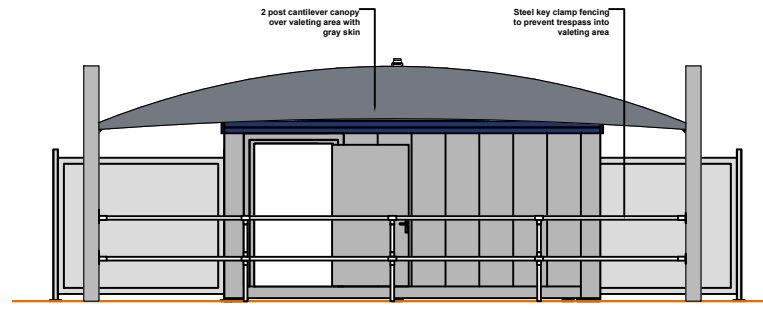

HAND CAR WASH ELEVATION VIEW B

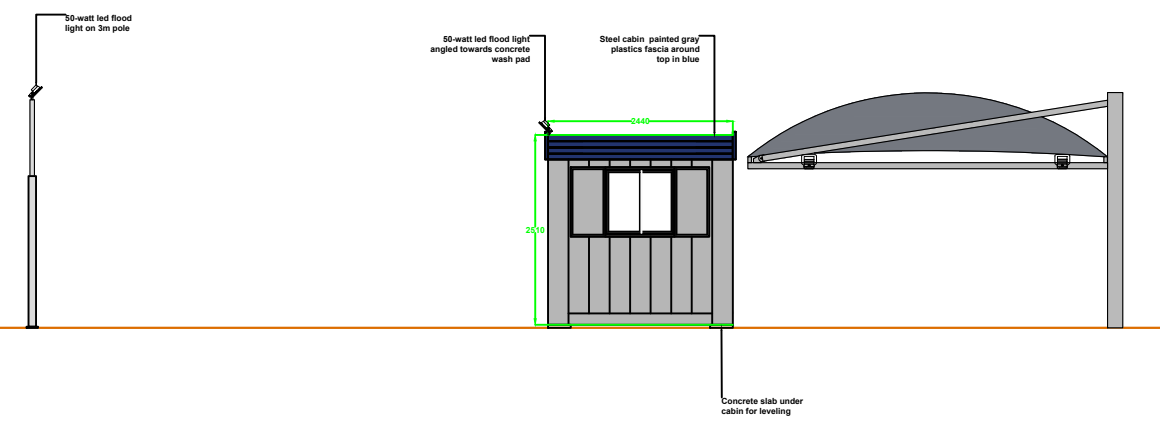

HAND CAR WASH ELEVATION VIEW C

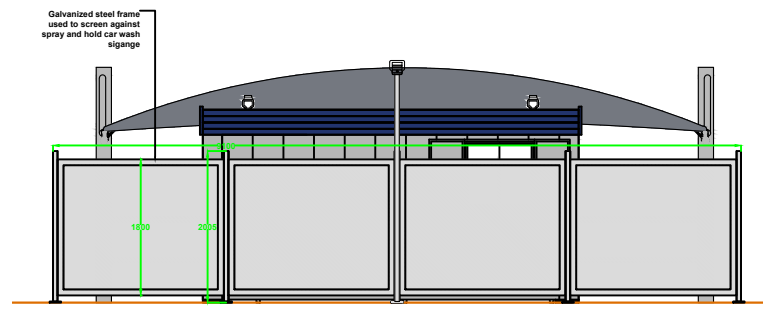

HAND CAR WASH ELEVATION VIEW D

Notes:

Steel cabin painted (grey) metal paint in eggshell, plastic fascia at cabin top blue color timber effect, please see accompanying design and access for more information.

2 post cantilever canopy with grey PVC cover, please see accompanying design and access for more information.



SCALE BAR 1:100



REV:	DESCRIPTION:	BY:	DATE:
STATUS:			
PLANNING			
 Gilmore Consultancy 1 Castle Court Brewhouse Lane London SW15 2JJ 07975852755 planning@gilmoreconsultancy.com			
SITE: Homebase Discovery Park, Westhampnett Rd, Chichester, PO19 6UX			
TITLE: Proposed hand car wash elevations			
SCALE AT A3: 1:100	DATE: 28.02.24	DRAWN: JB	CHECKED: JB
PROJECT NO: n/a	DRAWING NO: HB-hcw-install-02/24-004	REVISION: n/a	