



Existing Ground Floor Plan

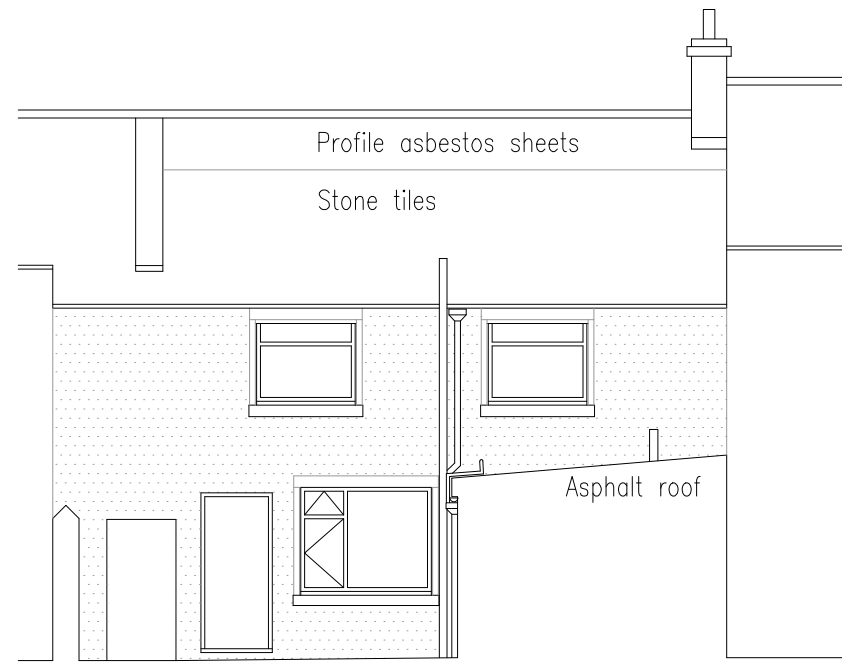


Existing South Elevation

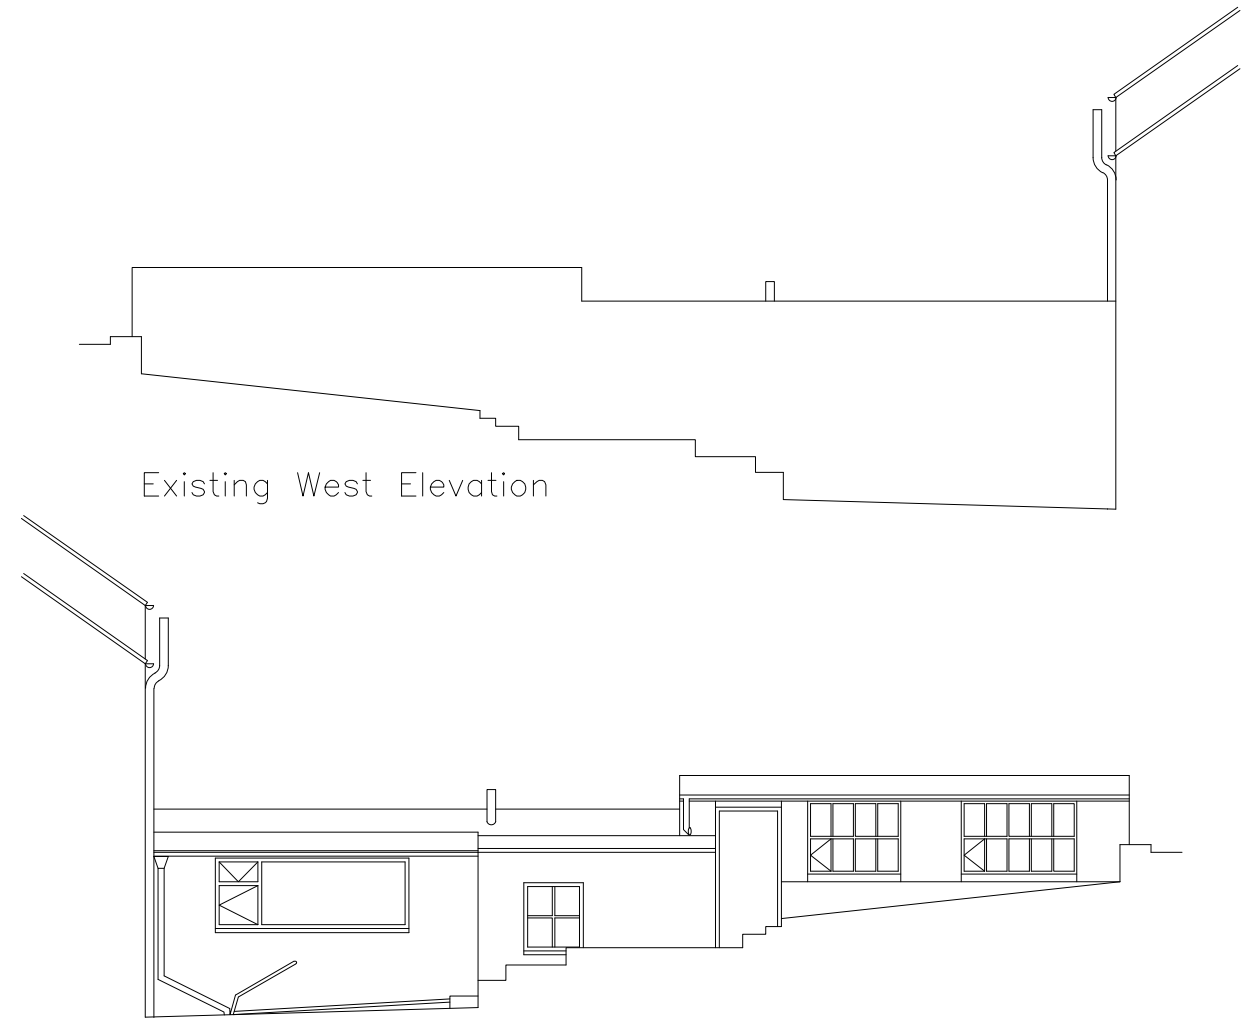

Existing West Elevation

Existing East Elevation

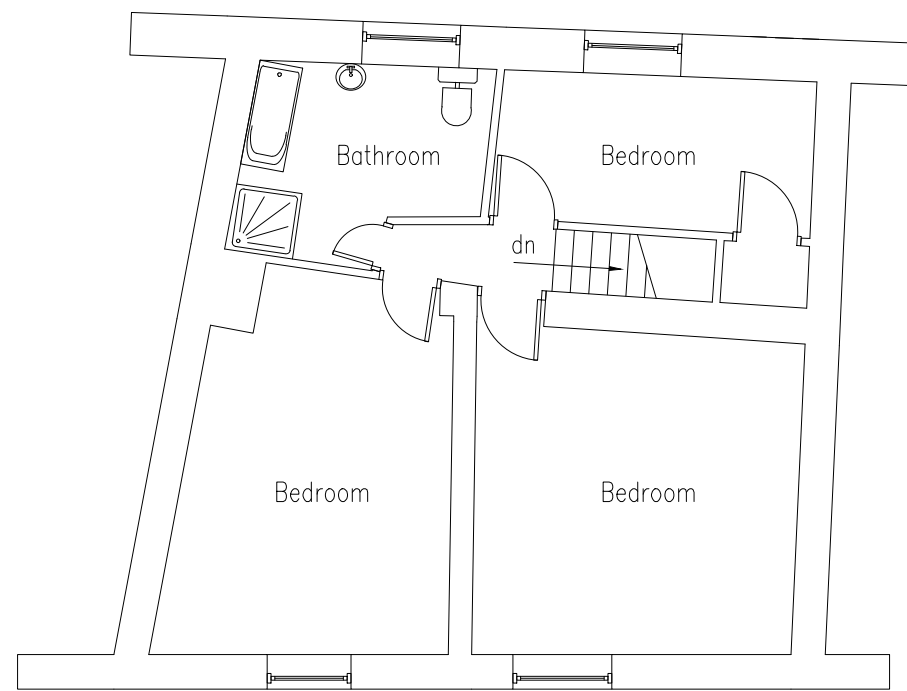

Existing First Floor Plan

Rev A: Existing house has asbestos cladding to roof.

ANDREW DUCKWORTH - ARCHITECT
 2 SYLVAN GROVE, DARLINGTON DL3 8PR
 01325 369948, 07816 450114, andrew.duckworth@outlook.com

Proposed Extension @
 1 Castle Terrace, Bowes
 DL12 9LD

for Mr Haithwaite

Existing Layout

scale 1:100

date Dec 23

23-1CT-01A