






Proposed Ground Floor Plan

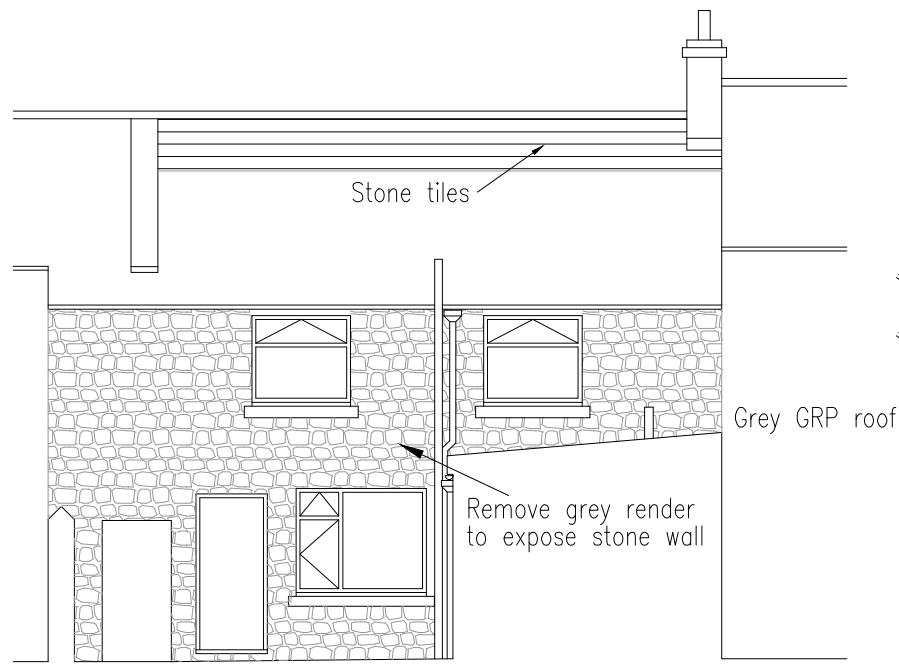

Proposed South Elevation

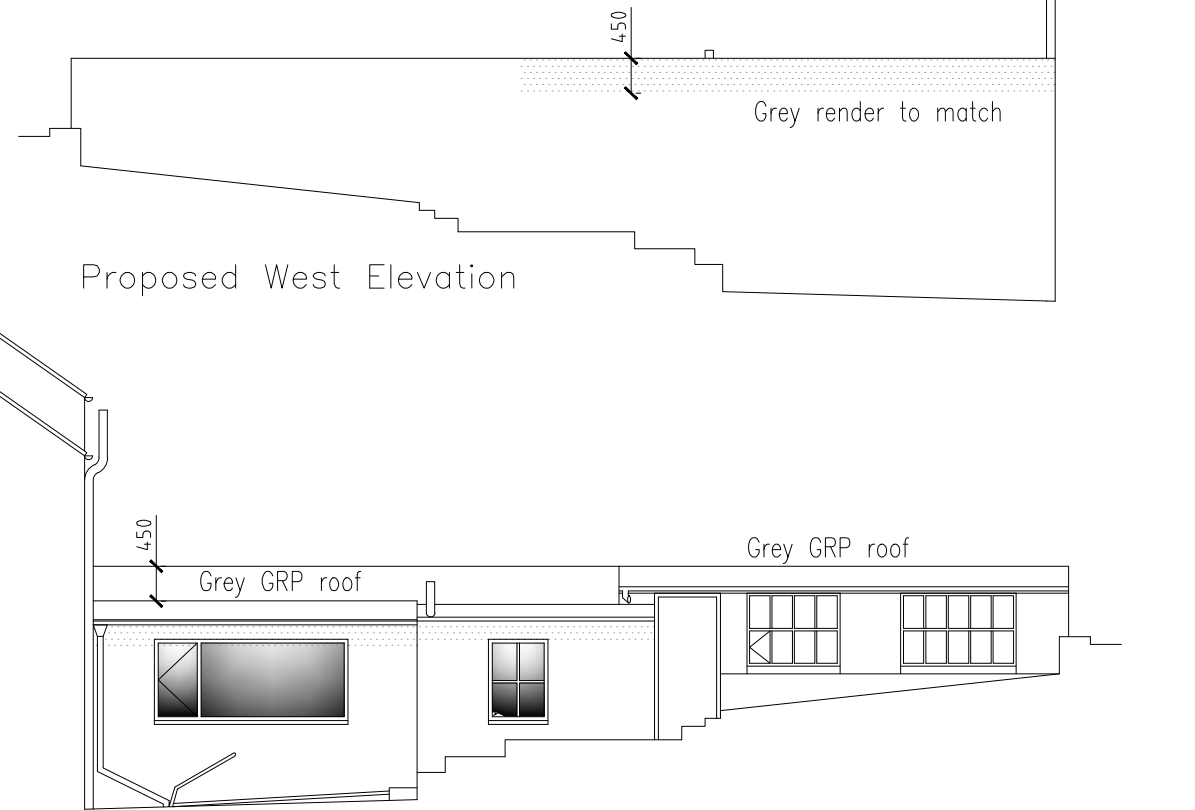

Proposed East Elevation

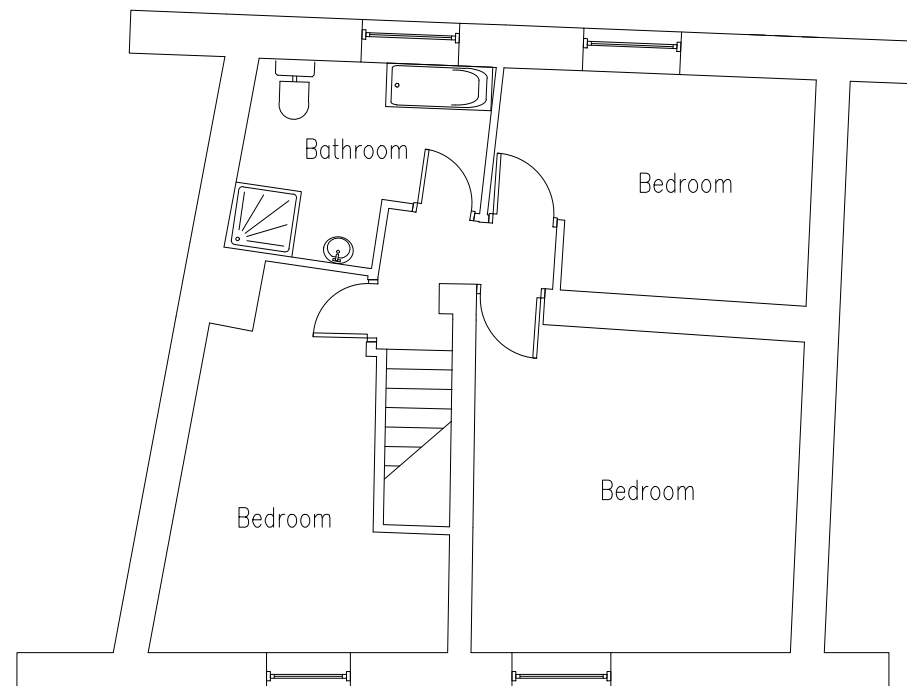

Proposed First Floor Plan

ANDREW DUCKWORTH - ARCHITECT  
 2 SYLVAN GROVE, DARLINGTON DL3 8PR  
 01325 369948, 07816 450114, andrew.duckworth@outlook.com

Proposed Extension @  
 1 Castle Terrace, Bowes  
 DL12 9LD

for Mr Haithwaite

Proposed Layout

scale 1:100

date Dec 23

23-1CT-02