



LOCATION PLAN @ 1:1250

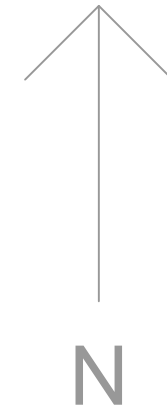

EXISTING BLOCK PLAN @ 1:500



PROPOSED BLOCK PLAN @ 1:500

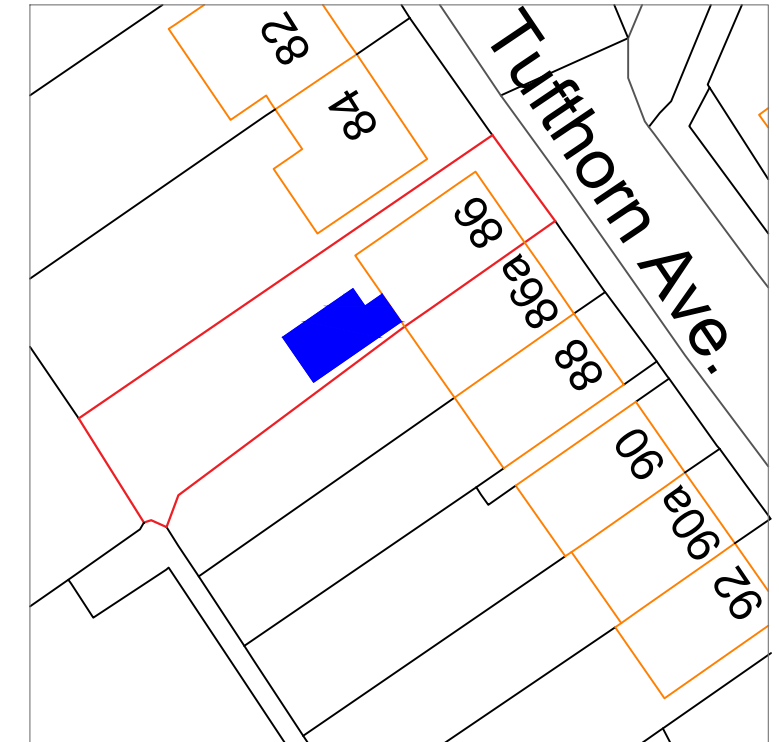

REVISION /DATE/ DESCRIPTION:

DRAWN BY:

MAP

DATE OF DWG:

FEB '24

SCALE:

1:1250 & 1:500  
on A3

DWG STATUS:

Issued

CLIENT DETAILS:

Master O Turner,  
86 Turthorn Avenue,  
Coleford,  
Glos.

DWG TITLE:

Site Location & Block Plans

DRAWING NO.:

1424OT-05

REVISION:

**MAAS**  
Design Services

5 Chestnut Grove, Walton Cardiff, Tewkesbury,  
Gloucestershire, GL20 7TX  
07789 685752  
info@maasdesignservices.co.uk

All visual designs, technical drawings and design stamps are owned by Maas Design Services under the intellectual property copyright protection law. All particulars and dimensions must be checked on site prior to commencement and not scaled from the drawings.