





EXISTING (REAR) ELEVATION

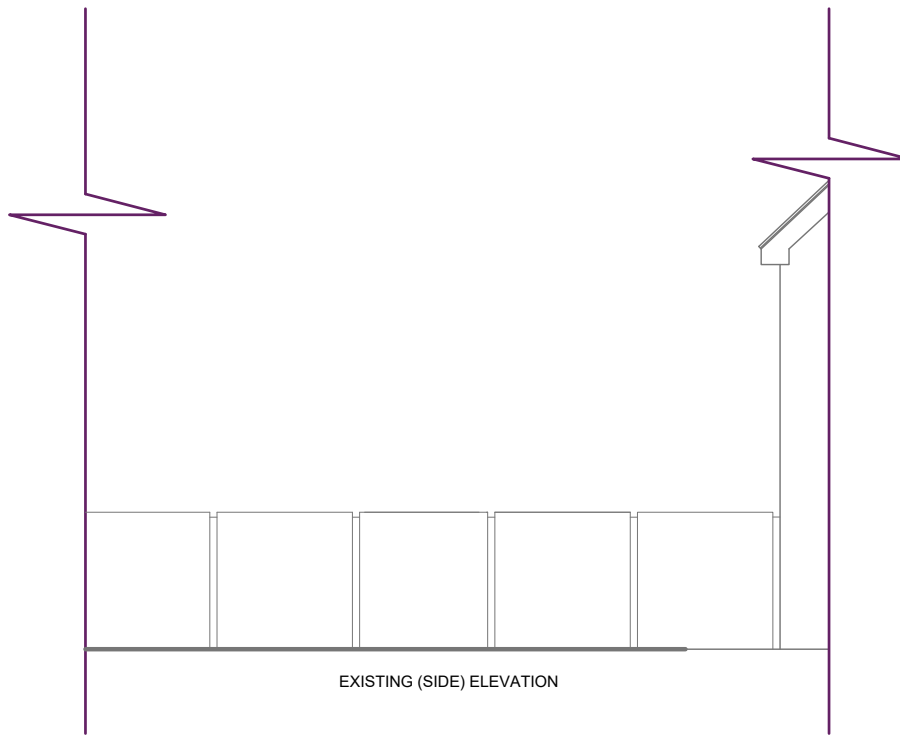

EXISTING (SIDE) ELEVATION

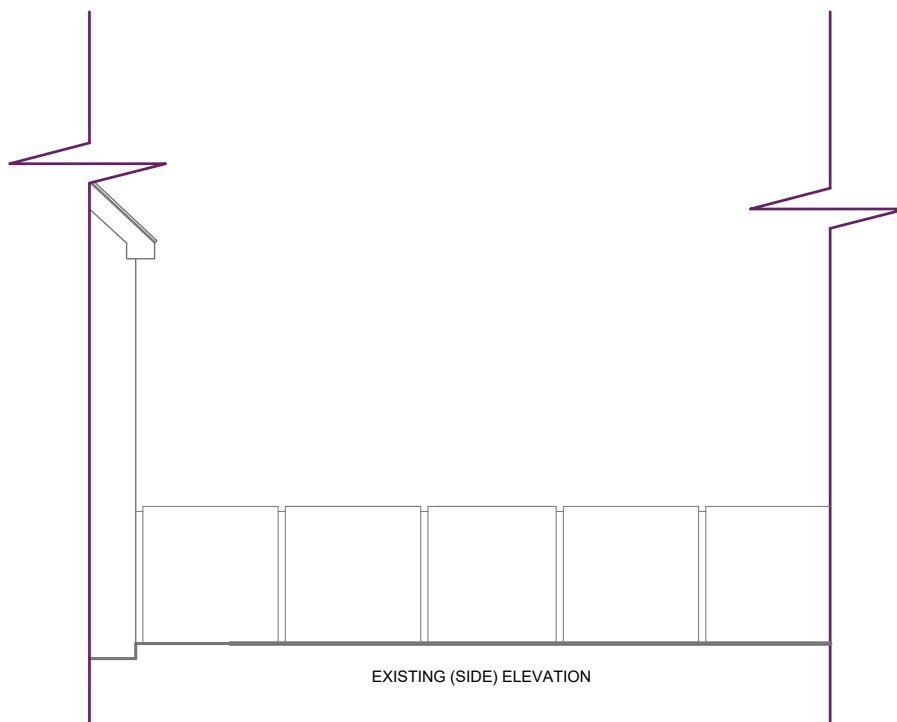

EXISTING (SIDE) ELEVATION

REVISION /DATE/ DESCRIPTION:

DRAWN BY:

MAP

DATE OF DWG:

FEB '24

SCALE:

1:100 On A3

DWG STATUS:

Issued

CLIENT DETAILS:

Master O Turner,
86 Turfthorn Avenue,
Coleford,
Glos.

DWG TITLE:

Existing Rear & Side Elevations

DRAWING NO.:

1424OT-03

REVISION:

MAAS
Design Services

5 Chestnut Grove, Walton Cardiff, Tewkesbury,
Gloucestershire, GL20 7TX
07789 685752
info@maasdesignservices.co.uk

All visual designs, technical drawings and design stamps are owned by Maas Design Services under the intellectual property copyright protection law. All particulars and dimensions must be checked on site prior to commencement and not scaled from the drawings.