


NOTES
 ALL SIZES, DIMENSIONS, QUANTITIES TO BE CHECKED ON SITE PRIOR TO MANUFACTURE, FABRICATION OR ERECTION.
 DO NOT SCALE FROM DRAWING.
 ALL LEVELS ARE APPROXIMATE AND ARE TO BE CHECKED ON SITE BY CONTRACTOR PRIOR TO COMMENCEMENT OF WORKS.
 REPORT ANY ANOMALIES IMMEDIATELY UPON IDENTIFICATION.
 IF IN DOUBT - ASK.

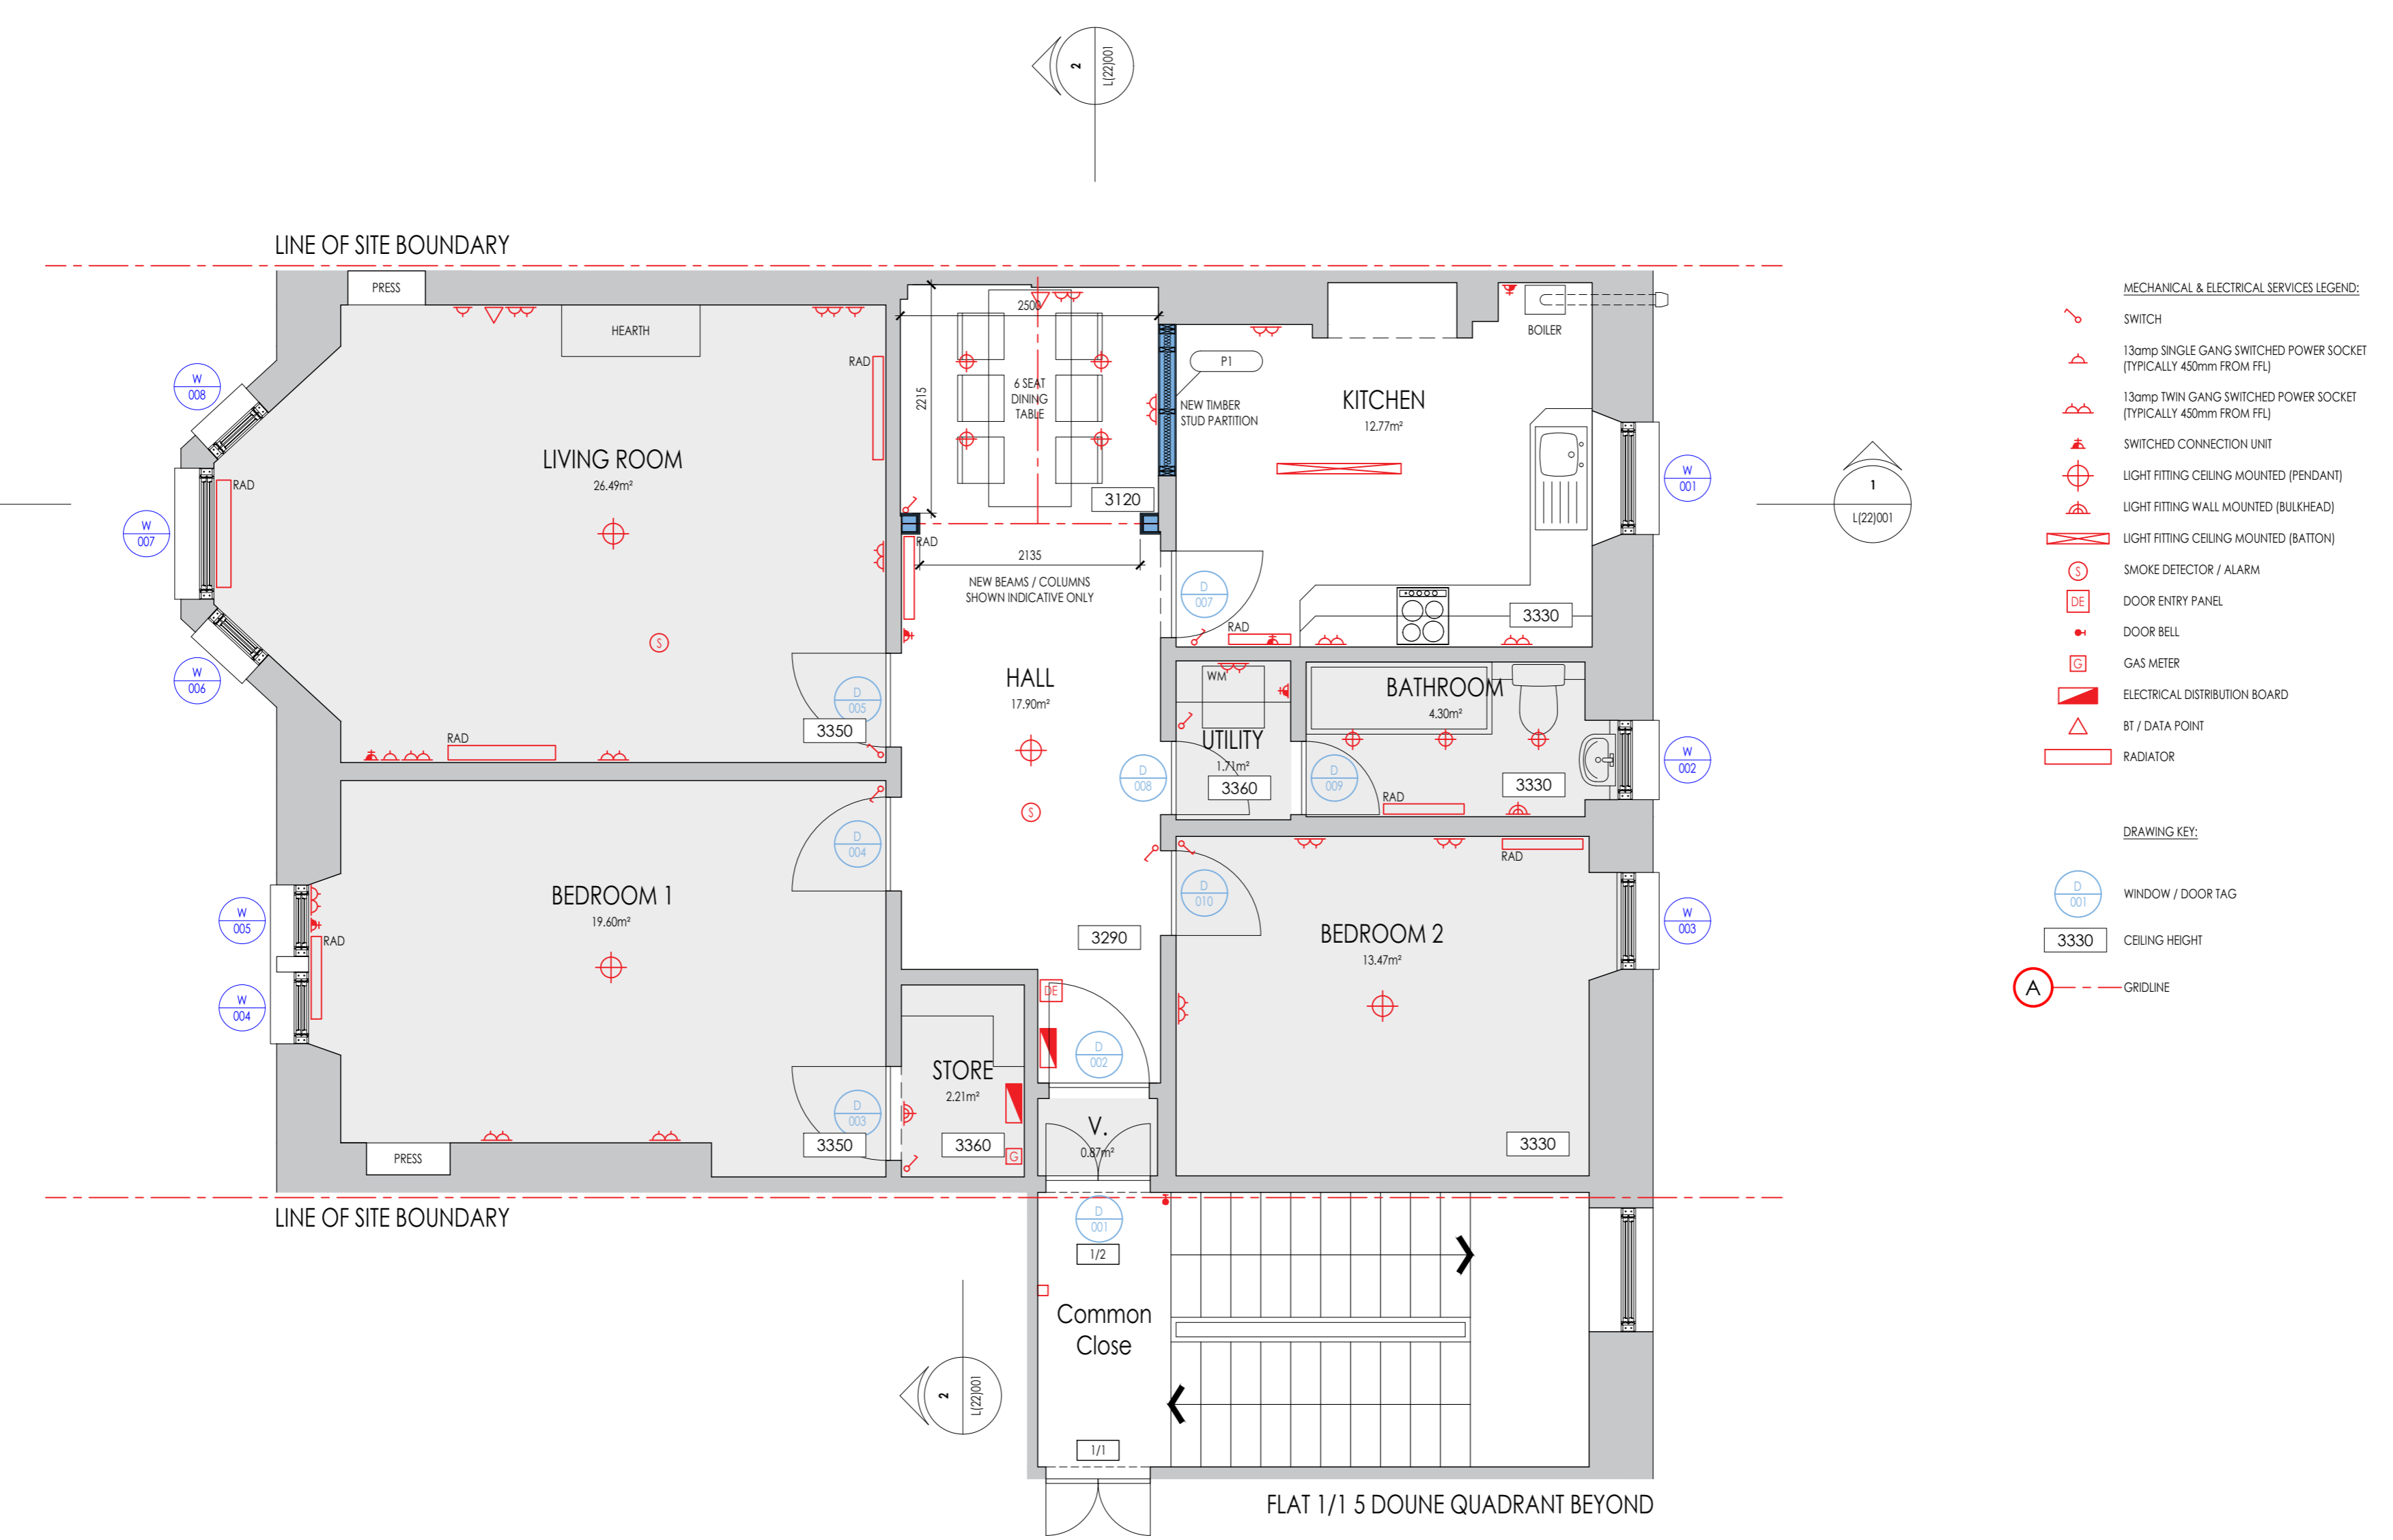

- MECHANICAL & ELECTRICAL SERVICES LEGEND:**
- SWITCH
 - 13amp SINGLE GANG SWITCHED POWER SOCKET (TYPICALLY 450mm FROM FFL)
 - 13amp TWIN GANG SWITCHED POWER SOCKET (TYPICALLY 450mm FROM FFL)
 - SWITCHED CONNECTION UNIT
 - LIGHT FITTING CEILING MOUNTED (PENDANT)
 - LIGHT FITTING WALL MOUNTED (BULKHEAD)
 - LIGHT FITTING CEILING MOUNTED (BATON)
 - SMOKE DETECTOR / ALARM
 - DOOR ENTRY PANEL
 - DOOR BELL
 - GAS METER
 - ELECTRICAL DISTRIBUTION BOARD
 - BT / DATA POINT
 - RADIATOR
- DRAWING KEY:**
- WINDOW / DOOR TAG
 - 3330 CEILING HEIGHT
 - A --- GRIDLINE

REV	REVISION
-	-

CLIENT
 JACK OBERLANDER
 1/2 5 DOUNE QUADRANT
 GLASGOW
 G20 4DE

PROJECT
 INTERNAL ALTERATIONS AT
 1/2 5 DOUNE QUADRANT
 GLASGOW
 G20 4DE

DRAWING PROPOSED GENERAL ARRANGEMENT PLAN SCALE 1:50 @ A2

STAGE
 RIBA STAGE 2

DRAWING NO. L(20)101 DATE MAY 23

