

Continue Arcades Ltd

BLACK BACKGROUND COLOUR SHOWS TRANSPARENT GLASS

Pink lines are not part of final design, they are to distinguish sign edges only.

Tray signs: 3mm aluminium composite folded panels - **50mm deep returns.**


Tray 1 face
2940mm x 1220mm

Tray 2 face
2940mm x 1220mm

Tray 3 face
2940mm x 1220mm

Signfab sign - 2800mm x 780mm

Tray 4 face
2940mm x 1220mm

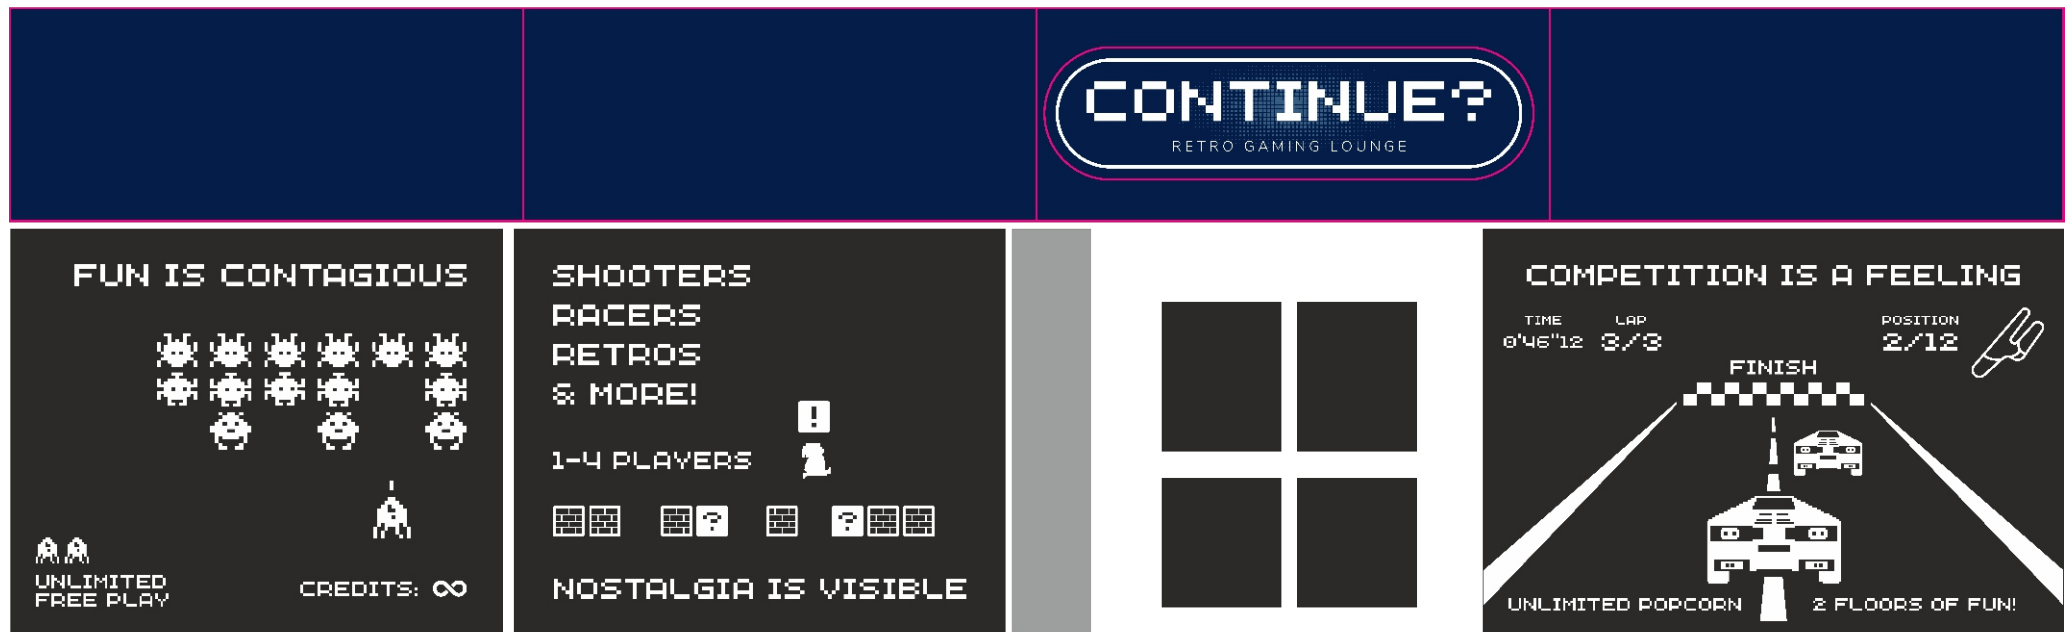

Window 1
2810mm x 2310mm

Window 2
2810mm x 2310mm

Window 3
3320mm x 2310mm

Window graphics: White reverse cut vinyl applied to the inside of the windows. Black = Transparent glass