


NOTE: levels given are above Finished Ground
Floor Level at +00.00 not true datum

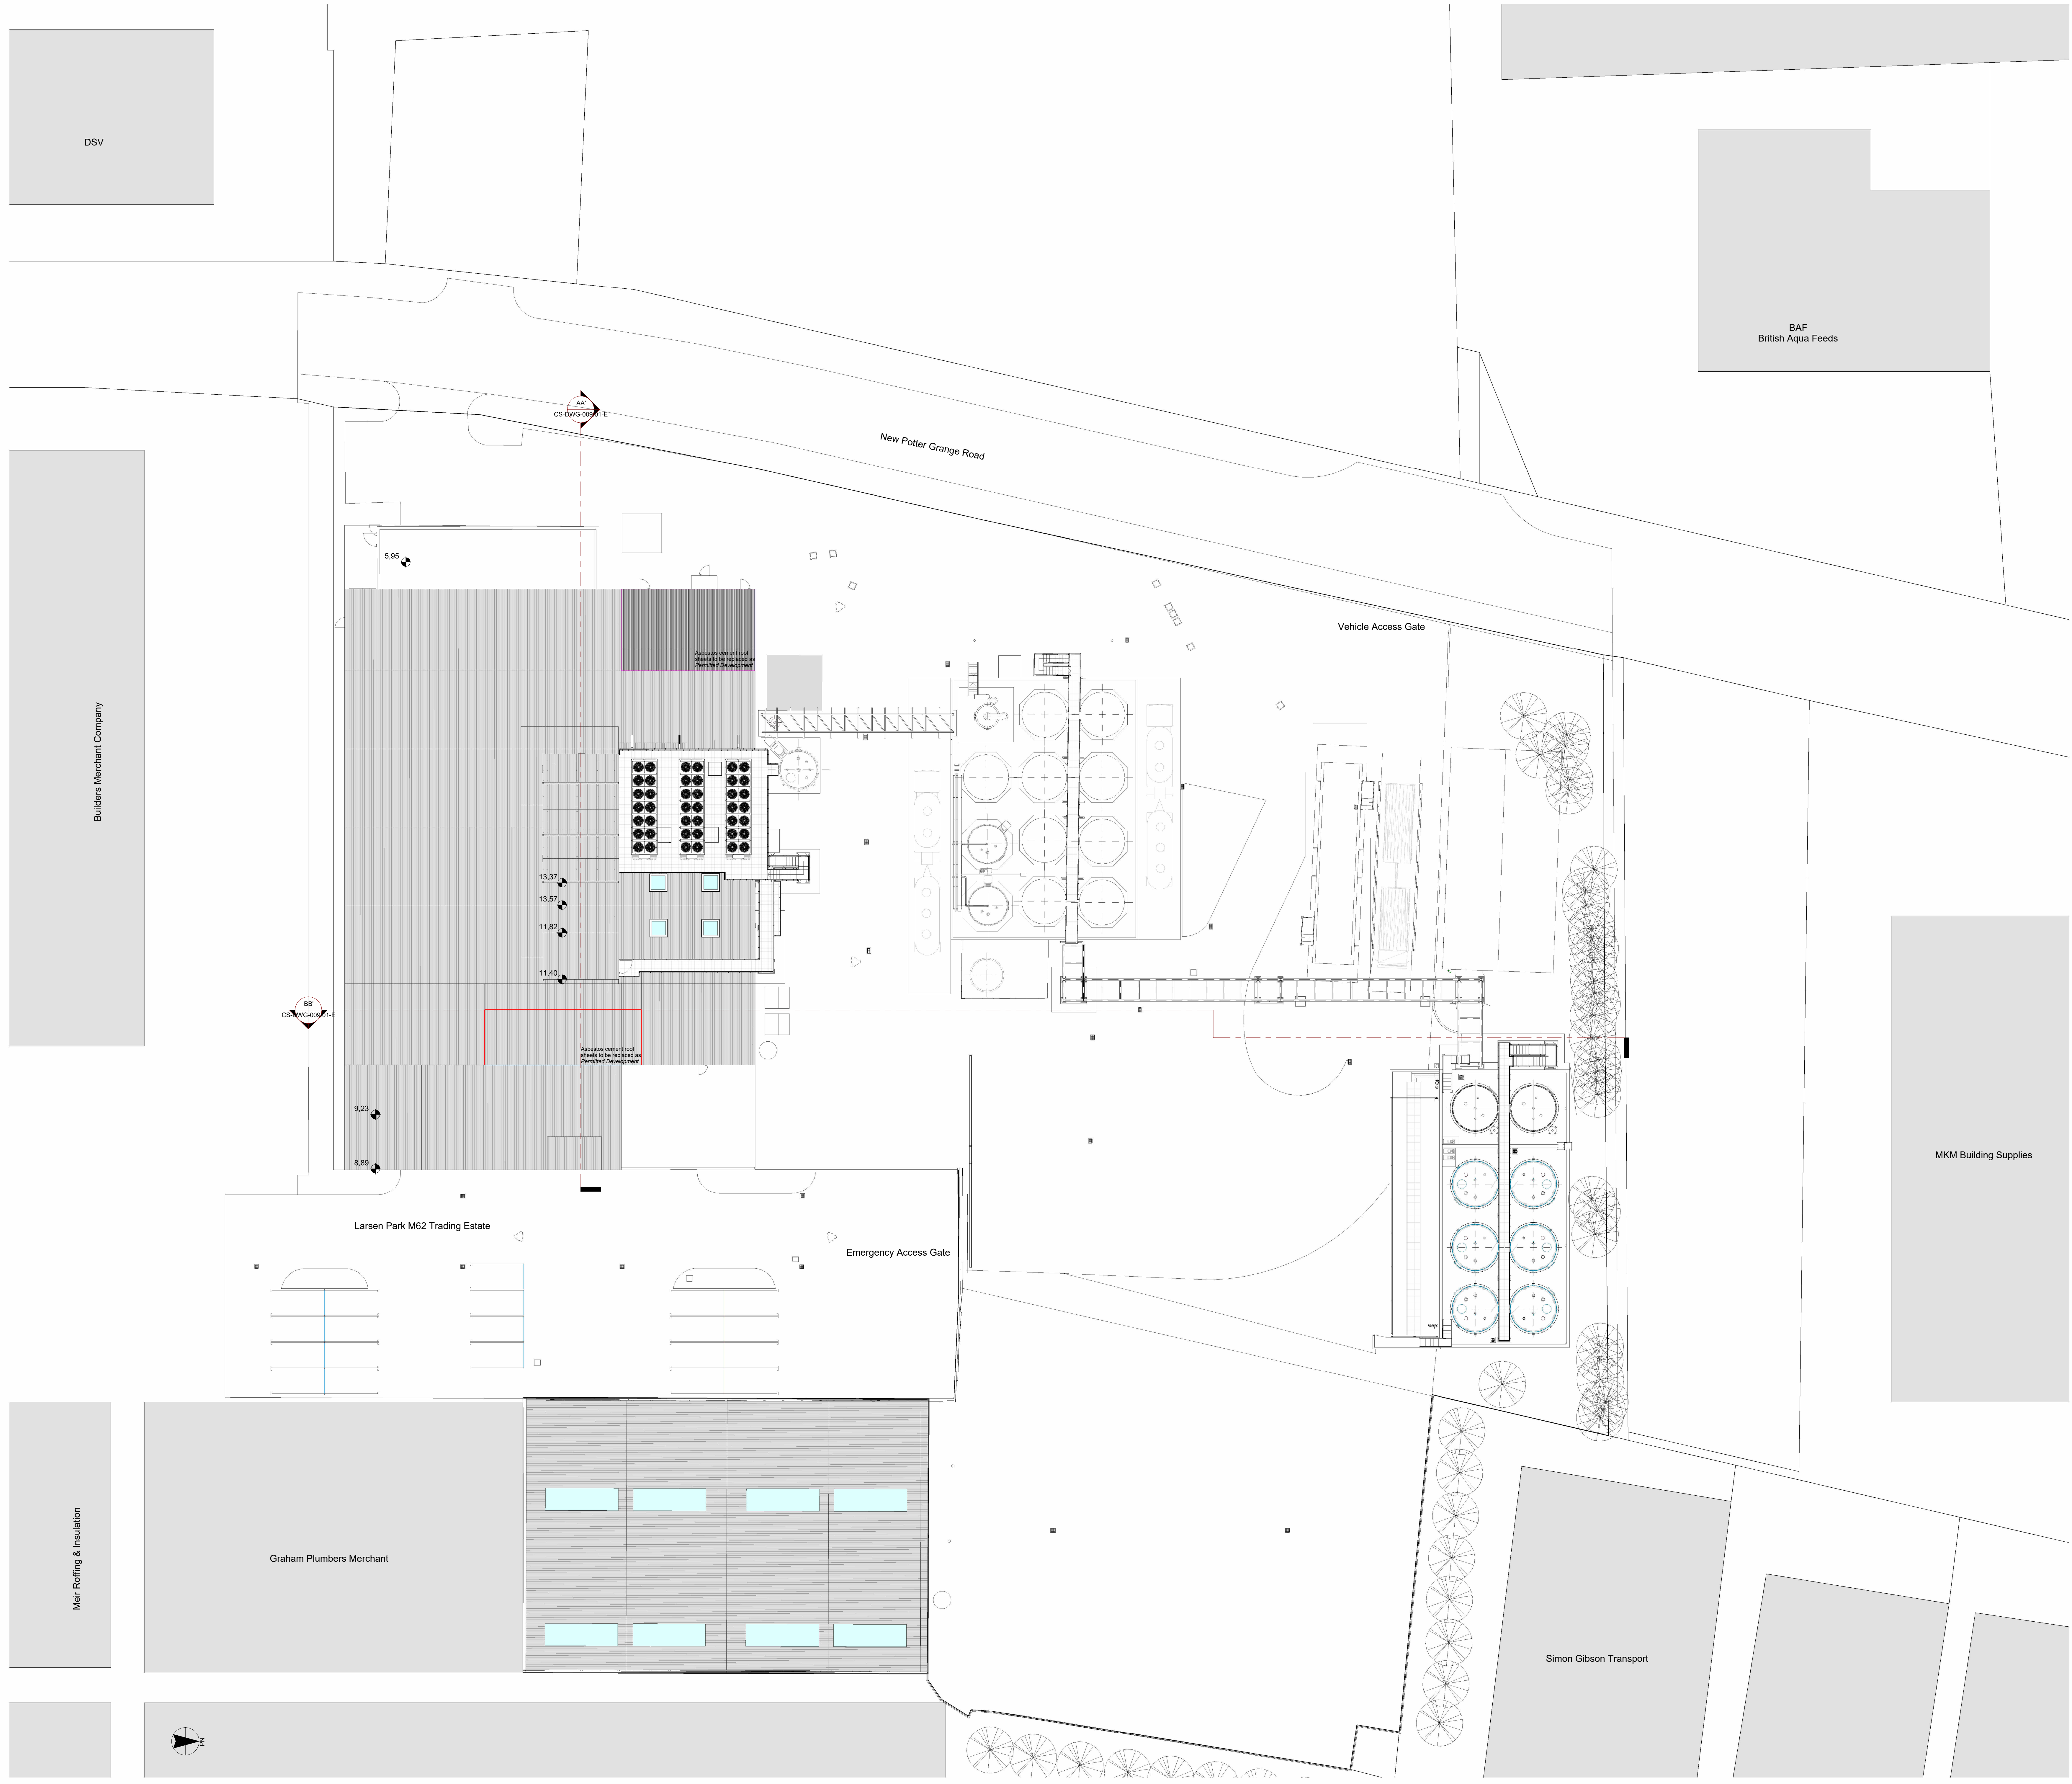

01	06/09/2023	FIRST ISSUE	KREJ-FPS	M. BENIZZI	M. BENIZZI	CLIENT CHECK
REV	DATE	REVISION DESCRIPTION	EXECUTED	CONTROLLED	APPROVED	
CONTRACTOR:			PROJECT NO:		DRAWING NO:	
VTU-Engineering Italia S.r.l. Via G. d' Vittorio 16 I-38100 Bolzano			KEM-IB27		KEM-IB27-CS-DWG-007.01-E	
OWNER:			PROJECT NO:		DRAWING NO:	
Kemira Chemicals UK Ltd New Potter Grange Road 5 Goole - East Yorkshire - DN14 6BZ, UK Phone +44 1274 517460			KEM-IB27-CS-DWG-007.01-E		KEM-IB27-CS-DWG-007.01-E	
SUBJECT:			CONTRACT NO:		FILE NO:	
GOOLE EXPANSION PROJECT II BEFORE - Layout - Roof			KEM-IB27-CS-DWG-007.01-E		KEM-IB27-CS-DWG-007.01-E	
DRAWING NO:			SCALE:		SHEET NO:	
KEM-IB27-CS-DWG-007.01-E			1:2000		01 of 01	