


Office Facade



2.4m Palisade Fence



Vehicle Access Gate

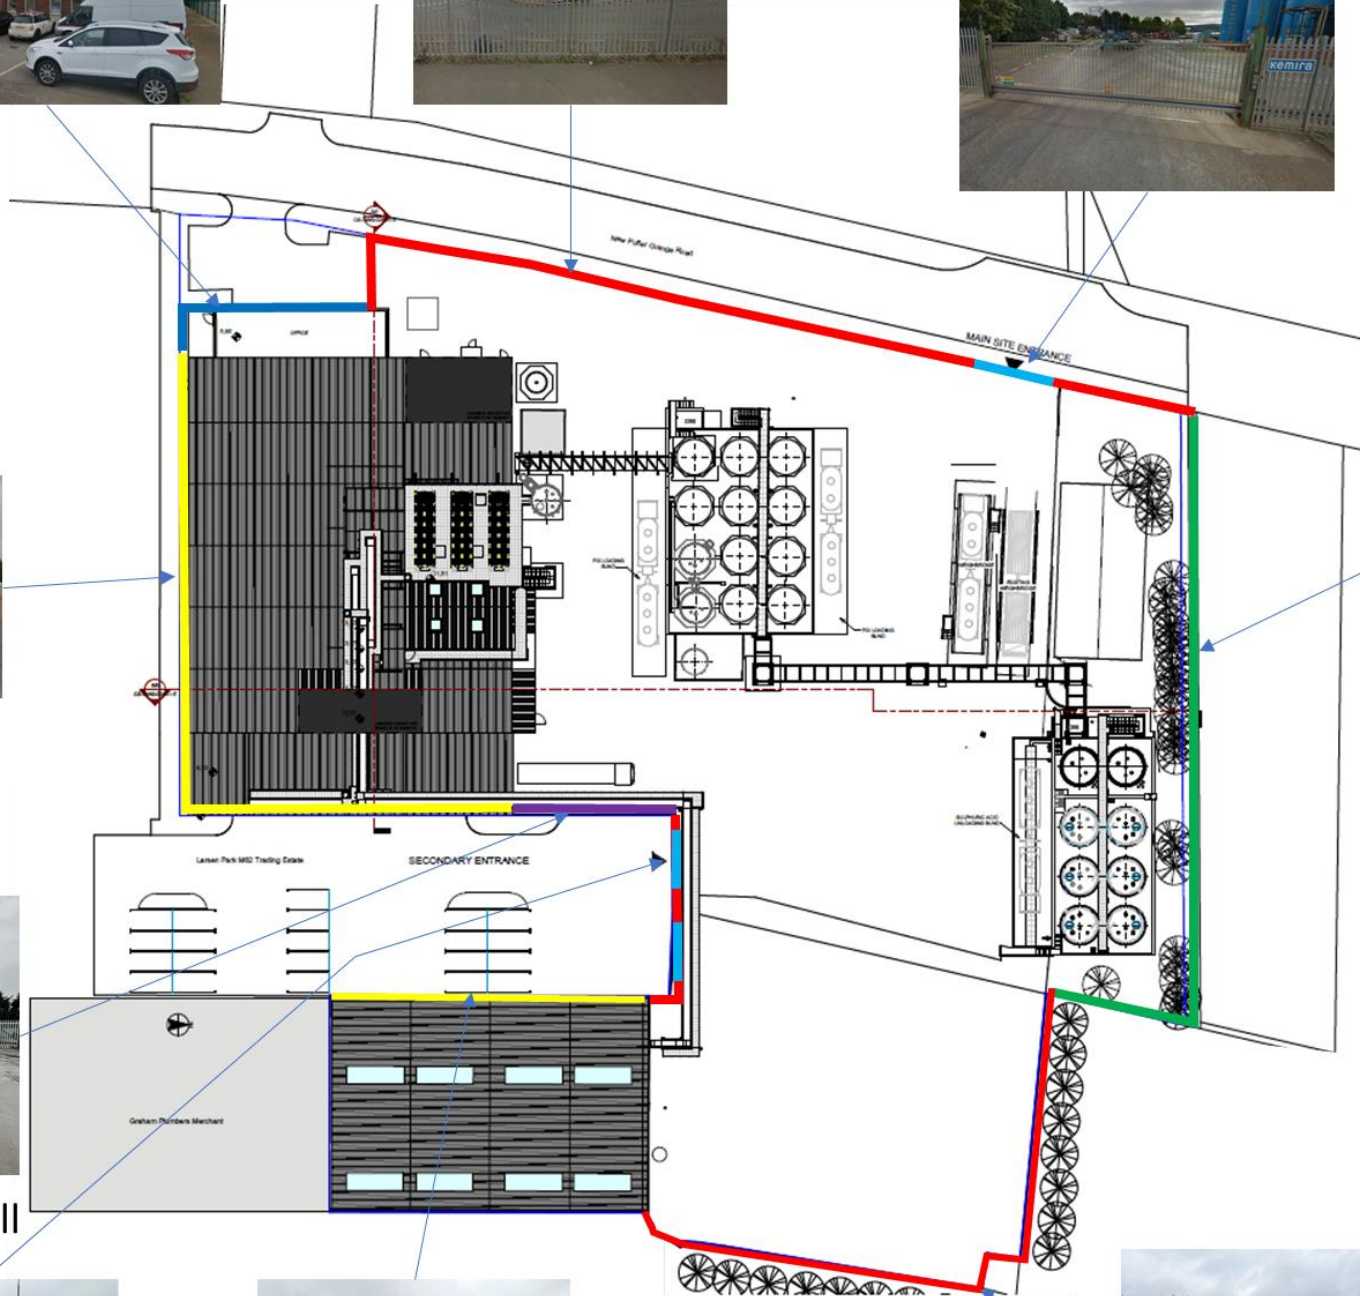

Factory Facade



2.4m Chain-link Fence with Leylandii



2.1m high Brick Wall



Emergency Access Gate



Industrial Unit Facade



2.4m high Palisade Fence

**Notes**

Site boundary is not affected by proposed development

**Kemira** KEMIRA CHEMICALS (UK) LTD  
NEW POTTER GRANGE ROAD  
GOOLE DN14 6BZ

**Site Boundary Treatment**

**Drg. No. GEXII-IPS-001 Rev. 0**