

Disclaimer:
 While this drawing can be used as a base drawing for construction and quotation purposes, due to the nature of the measurements on which it is based, it is VERY IMPORTANT that all dimensions are checked carefully before any work commences or any materials are ordered.


Notes:



REAR ELEVATION 02.16


SECTION A 02.17

SIDE ELEVATION 02.15

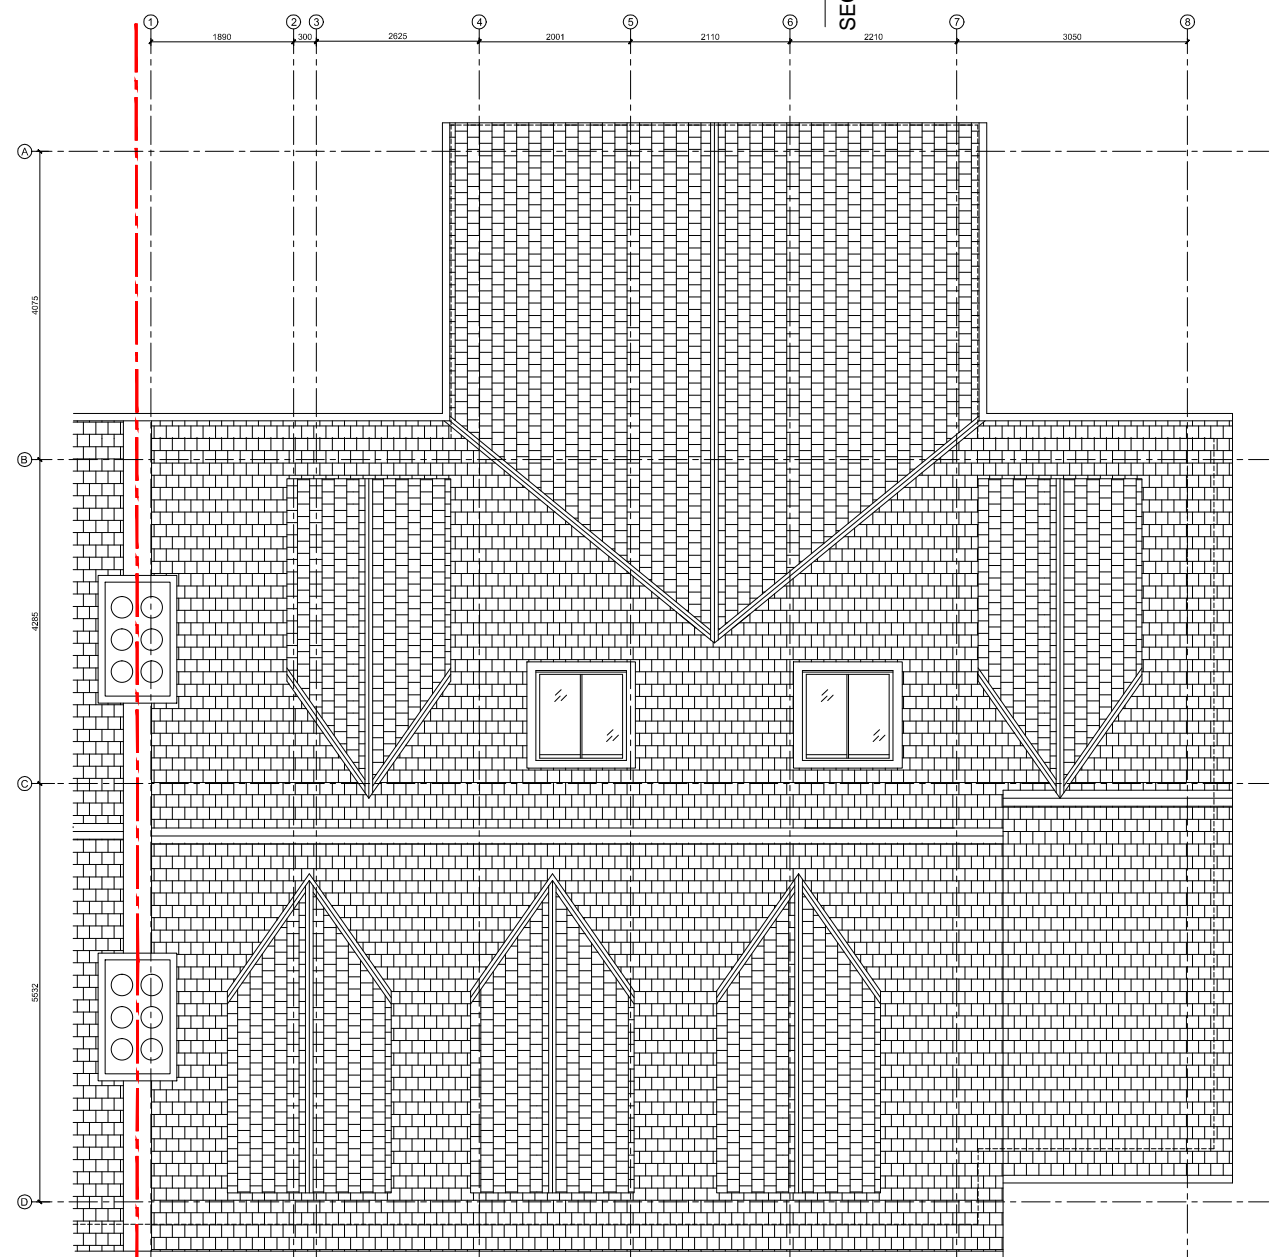

FRONT ELEVATION 02.14

SECTION A 02.17

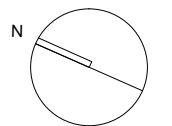

PO	25.09.19	DH	Setting Out
REV	DATE	DRAWN	DESCRIPTION
<p>JH^A Studio 30 Hideaway Workspace, 1 Empire Mews, London, SW16 2BF <small>jin@jhaarchitecture.co.uk www.jhaarchitecture.co.uk</small></p>			
<p>Project 27 Howard Road, South Norwood</p>			
<p>Title Proposed Roof Plan</p>			
<p>Scale 1:100 @ A3</p>			
Job	Document Type	Series	Number
1911	DR	02	13PP
			Revision
			P0