


Disclaimer:
While this drawing can be used as a base drawing for construction and quotation purposes, due to the nature of the measurements on which it is based, it is VERY IMPORTANT that all dimensions are checked carefully before any work commences or any materials are ordered.

Notes:

Site Boundary



Existing Rear Elevation

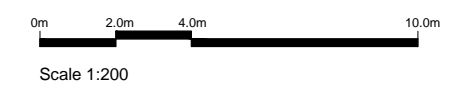


Materials Key

1. Brown 'roughcast' render.
2. White uPVC replacement window sections.
3. Brown brick.
4. Concrete roof tiles.
5. White uPVC 'clapboard' cladding.
6. Rendered chimney.
7. Brown brick.



Existing Rear Elevation

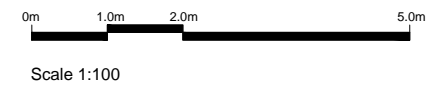

PO	25.09.19	DH	Setting Out
REV	DATE	DRAWN	DESCRIPTION
JH^A			
Studio 30 Hideaway Workspace, 1 Empire Mews, London, SW16 2BF jim@jharchitecture.co.uk www.jharchitecture.co.uk			
Project 27 Howard Road, South Norwood			
Title Existing Rear Elevation			
Scale 1:100 / 1:200 @ A3			
Job	Document Type	Series	Number
1911	DR	02	07PP
			Revision
			P0