



Location Plan
Scale 1:500@A1, 1:1000@A3

1 Court Road
Wall Mounted Illuminated Main Sign

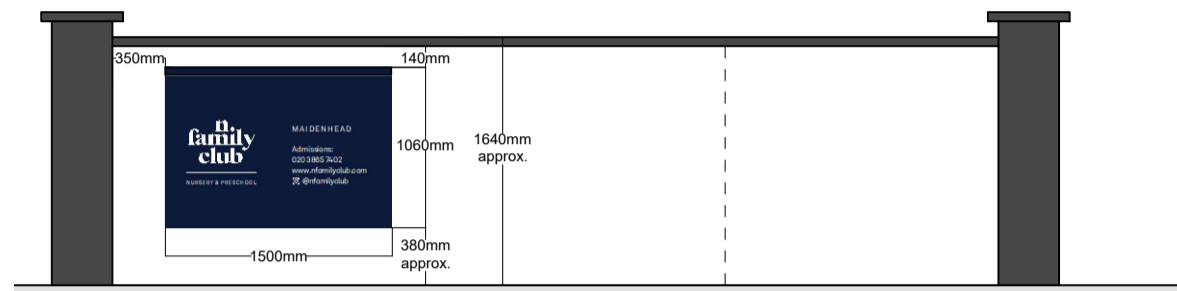


Elevation 1

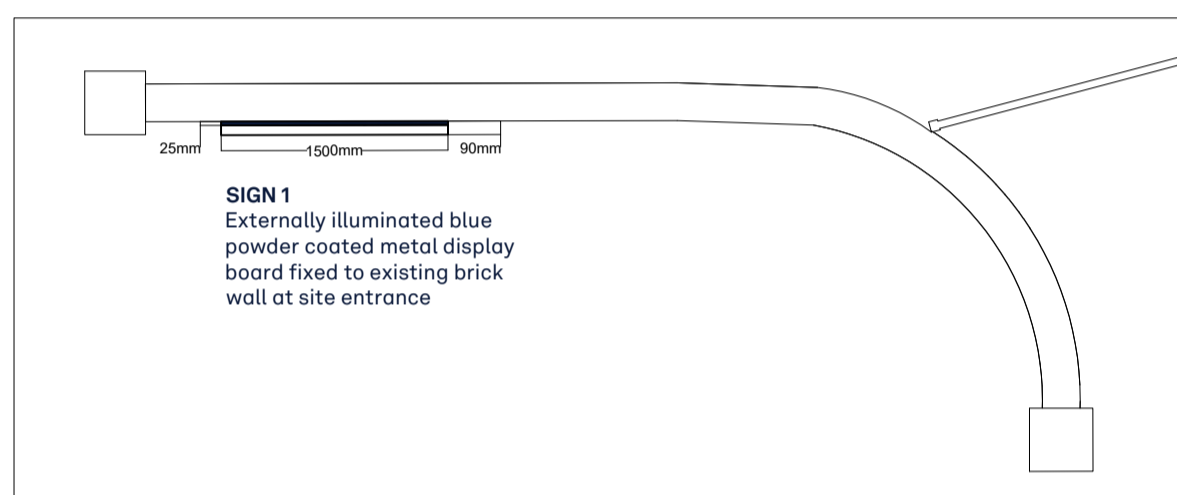


Plan View 1

2 Car Park Entrance
Freestanding Car Park Sign

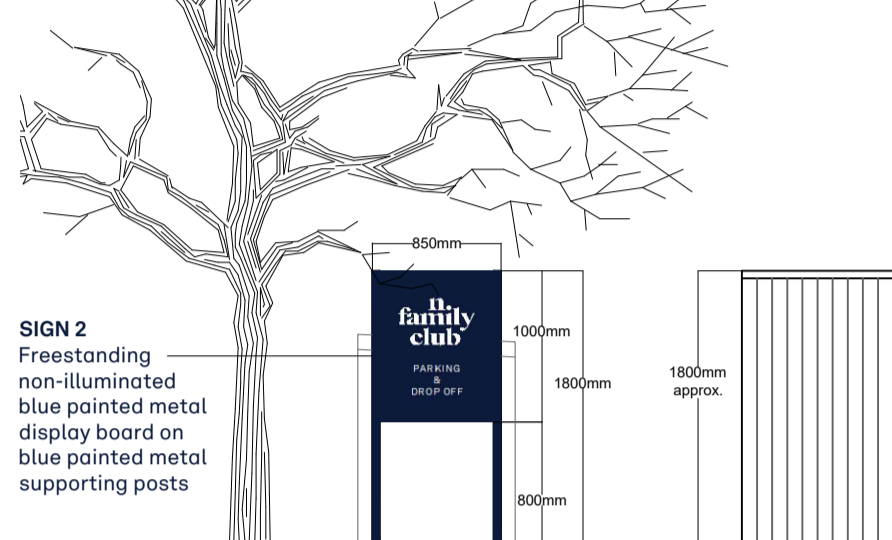


Elevation 2

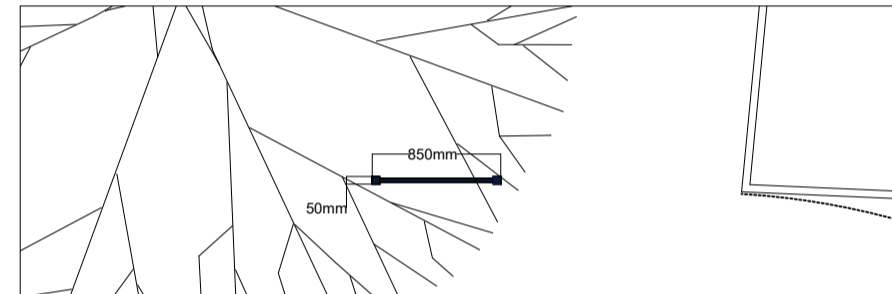


Plan View 2

4 Building Entrance
Wall Mounted Sign

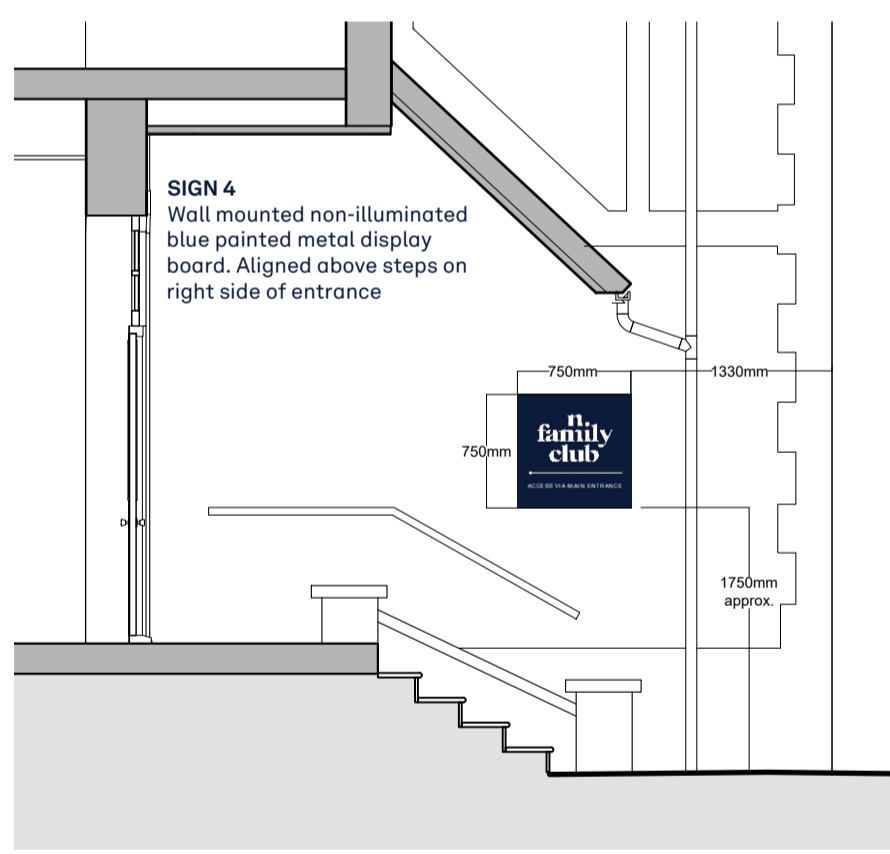


Elevation 4

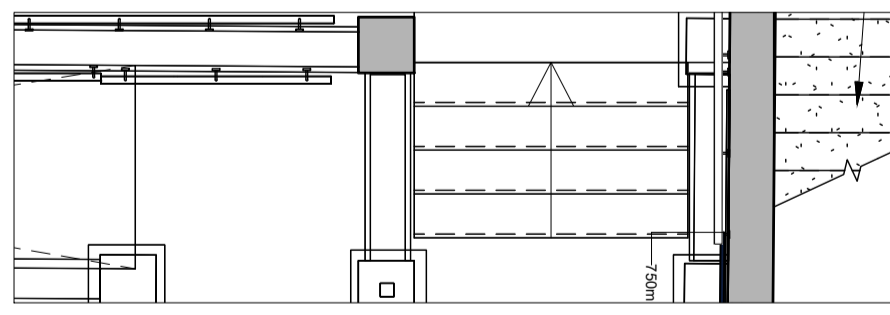


Plan View 4

5 Riverside Path Frontage
Freestanding Main Sign

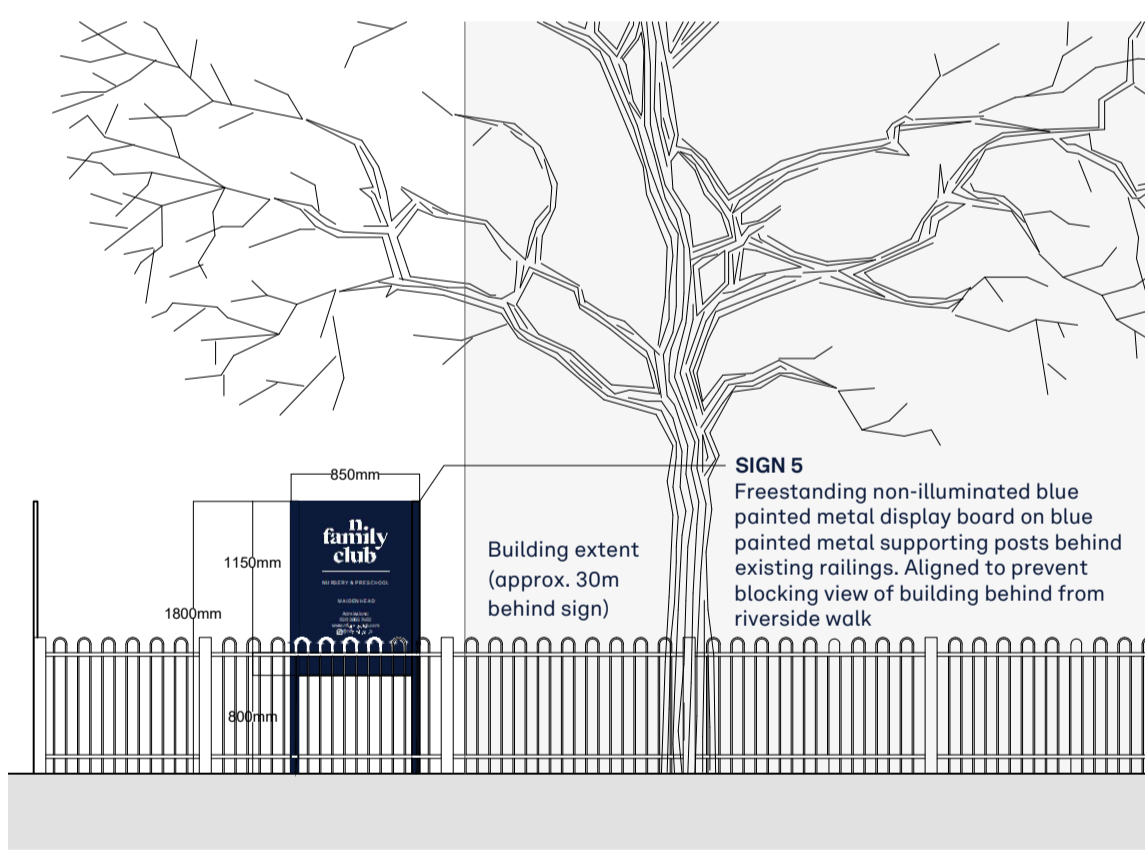

Elevation 5

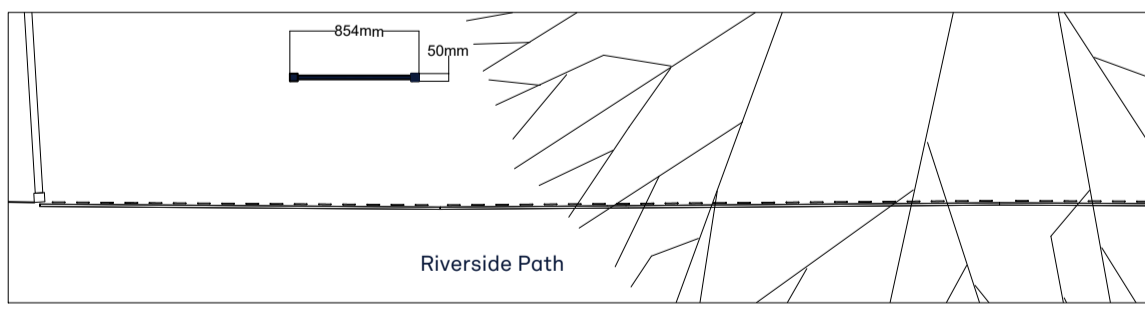


Plan View 5

3 Building Approach
Freestanding Directional Sign



Elevation 3

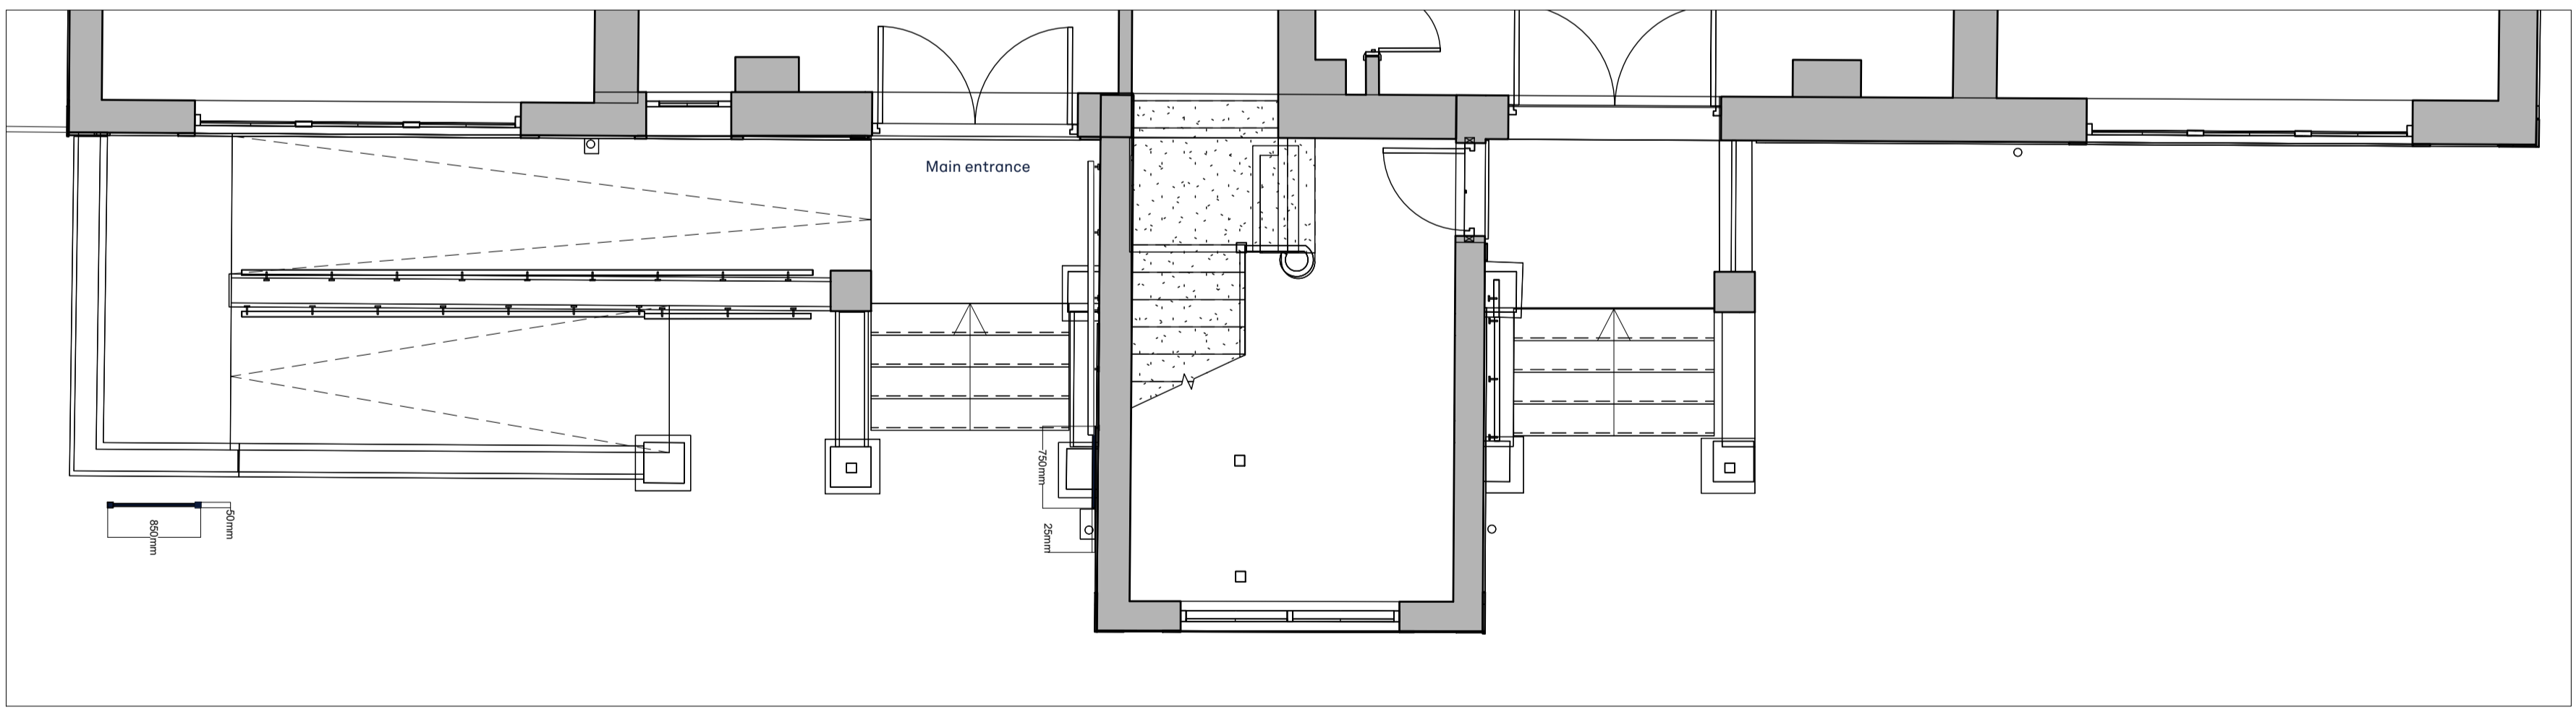

Plan View 3

Rev	Date	Note
A	20.10.23	Issued for planning



NURSERY & PRESCHOOL
47-49 Charlotte Road
London EC2A 3QT

Drawing Title
Signage - Proposed

Project
Maidenhead Court Boathouse
Court Road, Maidenhead
SL6 8LQ

Drawing Number
MDH001-401

Status
For Planning

Drawing Revision
A

Scale
1:50 @ A1, 1:100 @ A3

Origination Date
09-02-2023

