


Sketch title:

TD4901_1Be_2Be_3Ax **Existing Trees Plan**

Page 1 of 2

Notes:

1. Existing dwelling shown in grey.
2. Application site outlined in red.
3. Proposed development/s shaded red.
4. Existing trees as indicated.

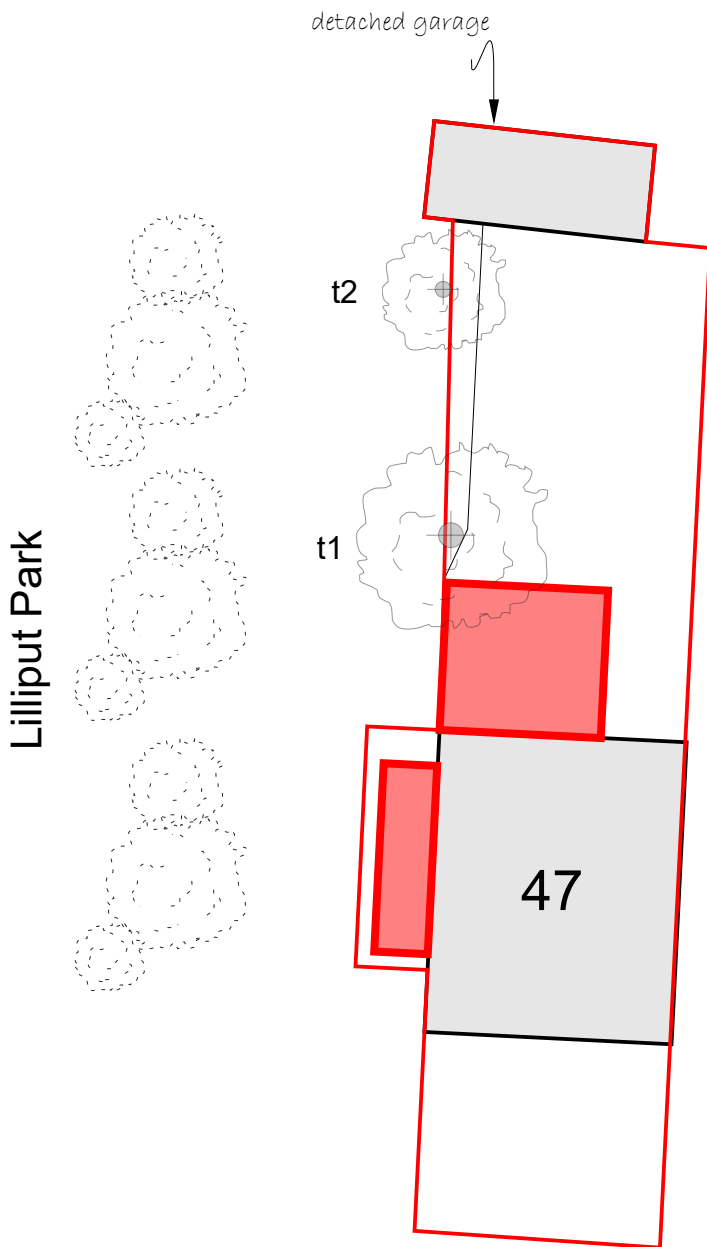

Schedule:

t1 - Existing **Sycamore** (mature).

Details:

- height est 15 m-20 m

t2 - Existing **Yew** (mature).

Details:

- height est 10 m-15 m

