


Sketch title:

# TD4901\_1Be\_2Be\_3Ax Proposed Trees Plan

Page 2 of 2

**Notes:**

1. Existing dwelling shown in grey.
2. Application site outlined in red.
3. Proposed development/s shaded red.
4. Proposed new tree/s as indicated.

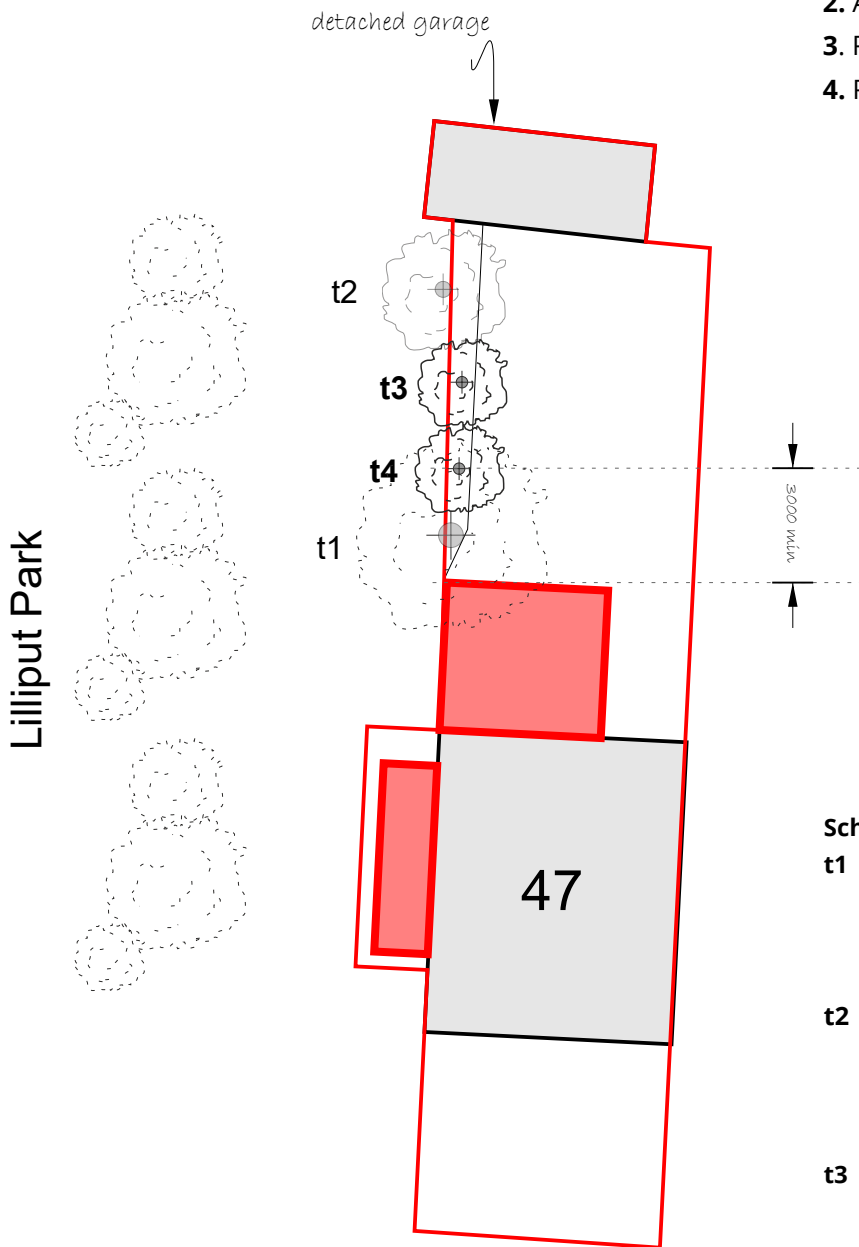

**Schedule:**

- t1** - Existing **Sycamore** (mature) to be removed.  
Details:  
- height est 15 m-20 m
- t2** - Existing **Yew** (mature) to remain.  
Details:  
- height est 10 m-15 m
- t3** - Proposed native **Hawthorn** (*Crataegus monogyna*)  
Details:  
- mature height est 3 m - 4 m
- t4** - Proposed **Crab Apple** (*Malus sylvestris*)  
Details:  
- mature height est 3 m - 4 m

