

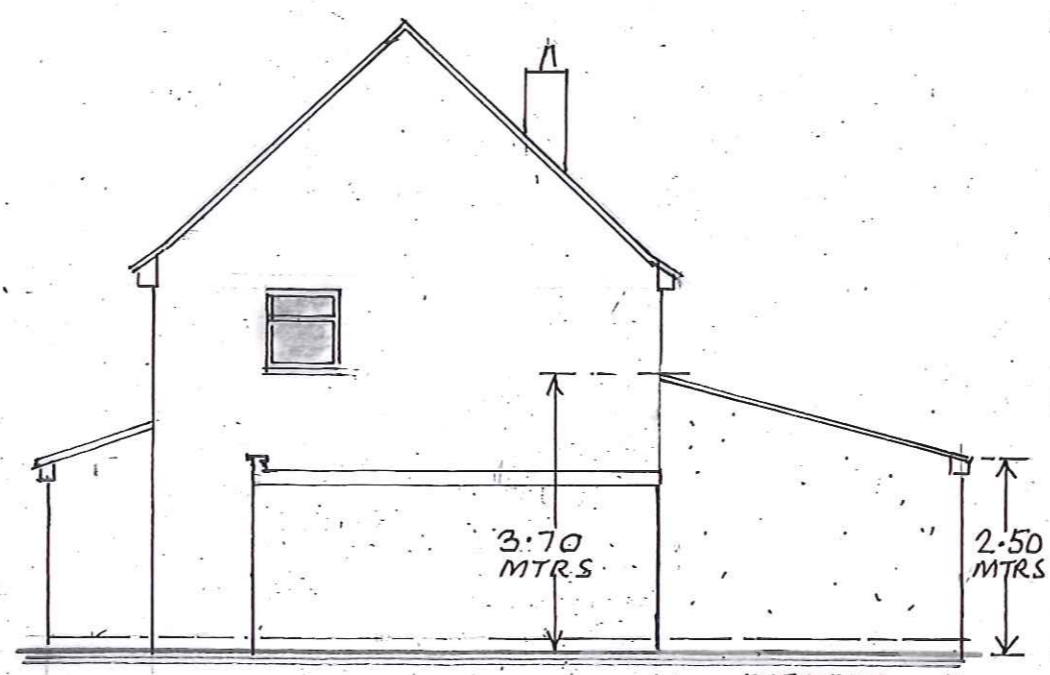
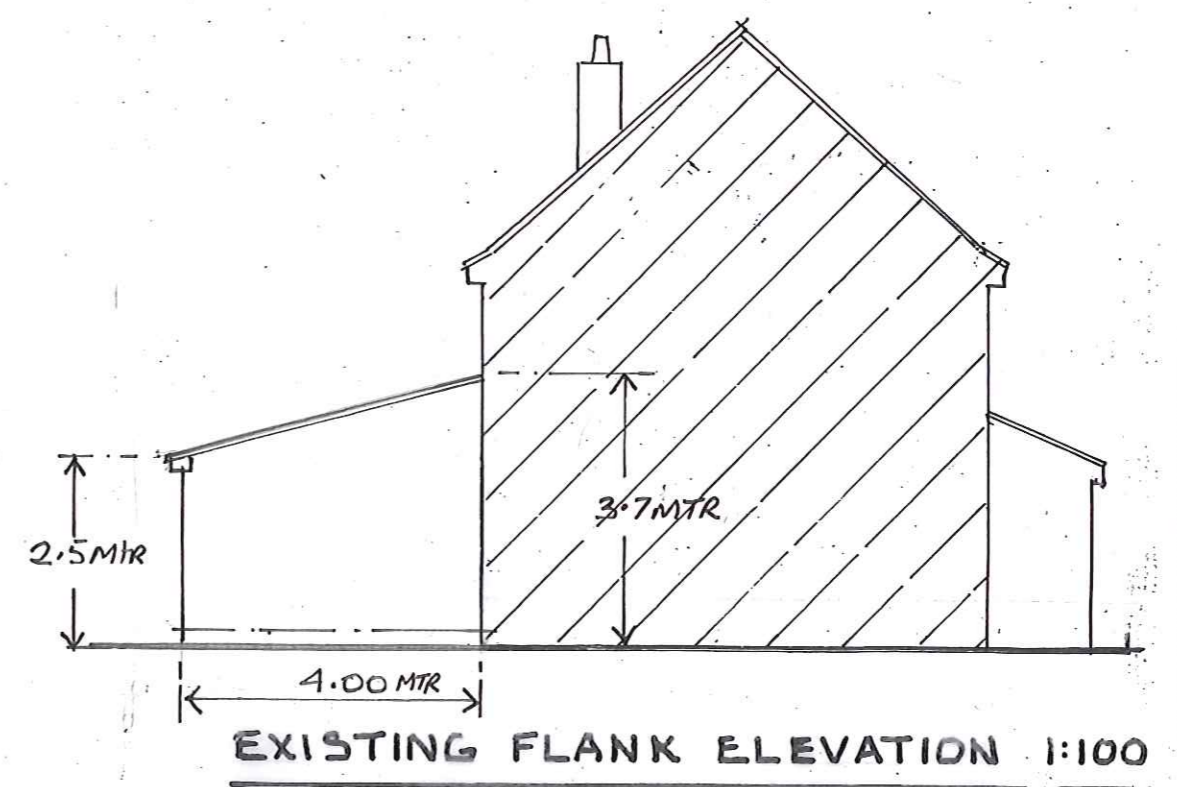


PROPOSED GROUND FLOOR PLAN 1:100

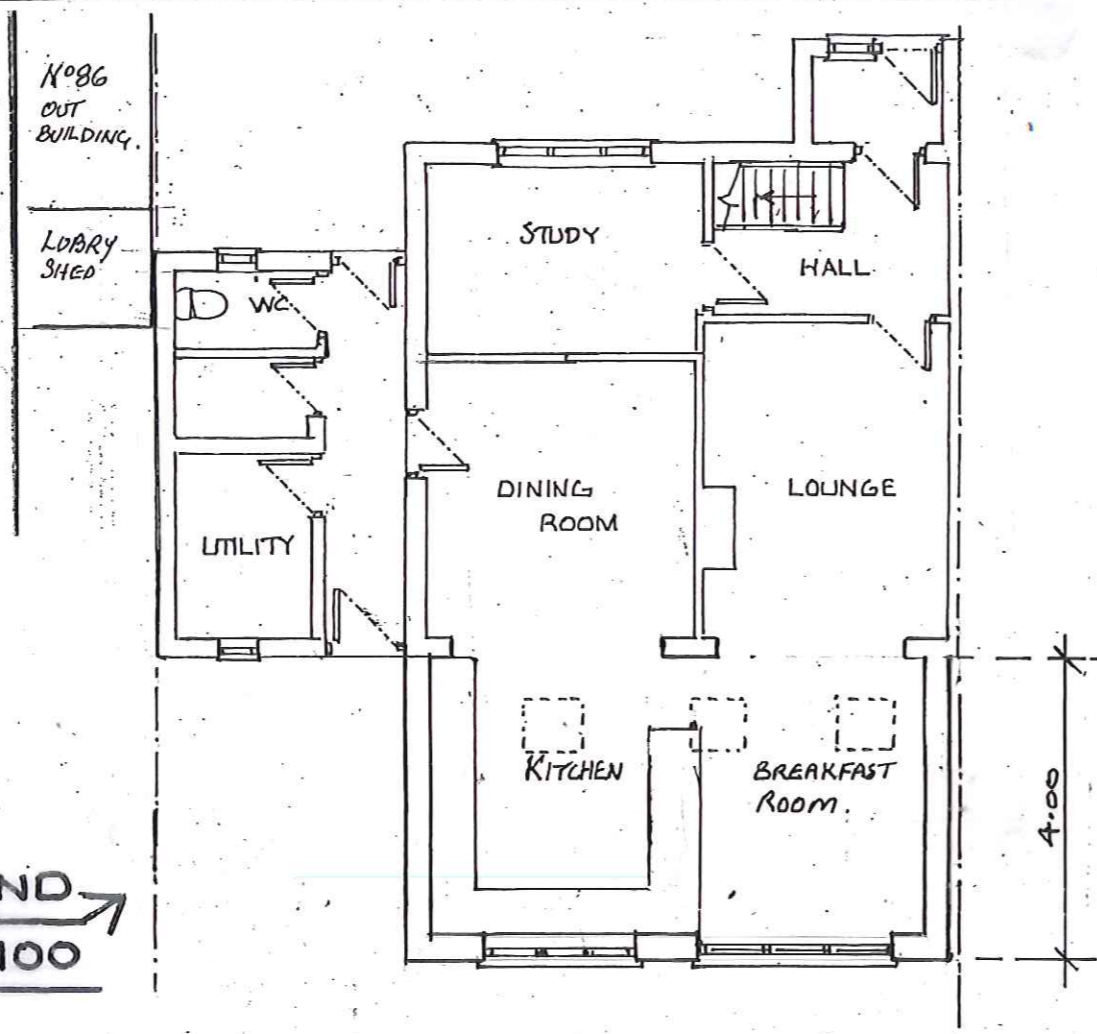

PROPOSED

REAR EL.

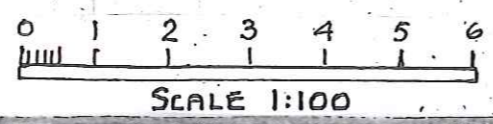

SIDE EL.

FRONT EL.

BRH
Tel: 07764 255096

PROJECT **PROPOSED EXTENSION**
AT: **88 HORSE STREET.**
CHIPPING SODBURY S. GLOUS. BS37 6DD

CLIENT: **K. IRISH**

DATE **MAR 2024** NUMBER **4357/P2**
DRAWN **BRH**
SCALE **1:100**