





Existing Front Elevation
1:100

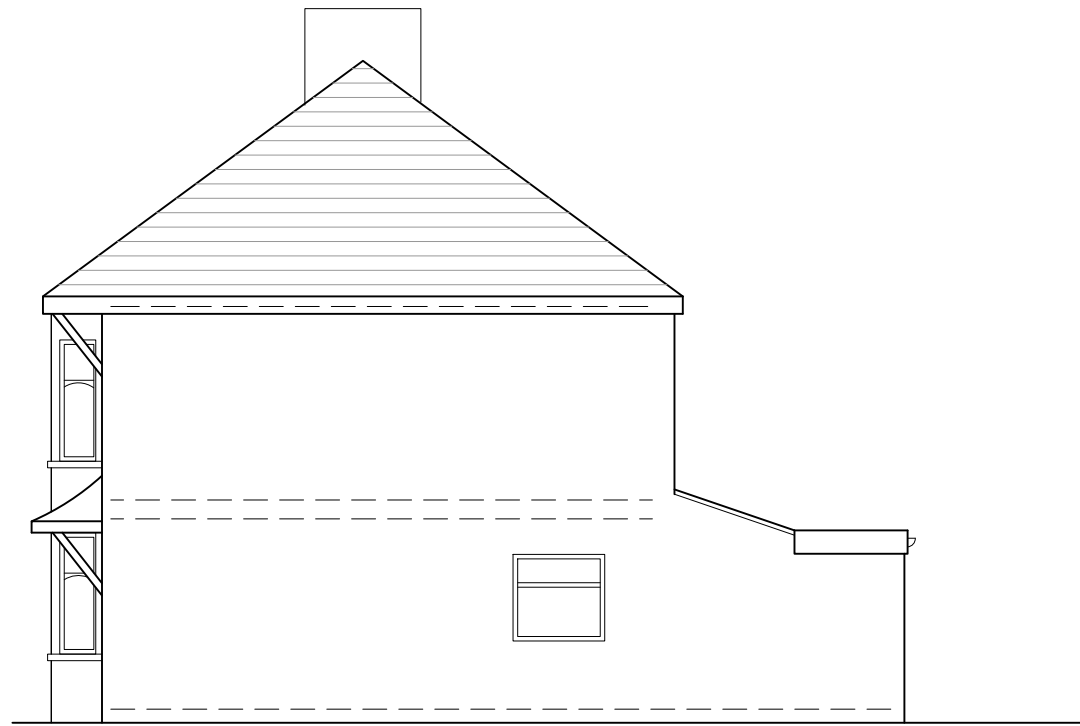


Existing Side Elevation
1:100



Existing Rear Elevation
1:100

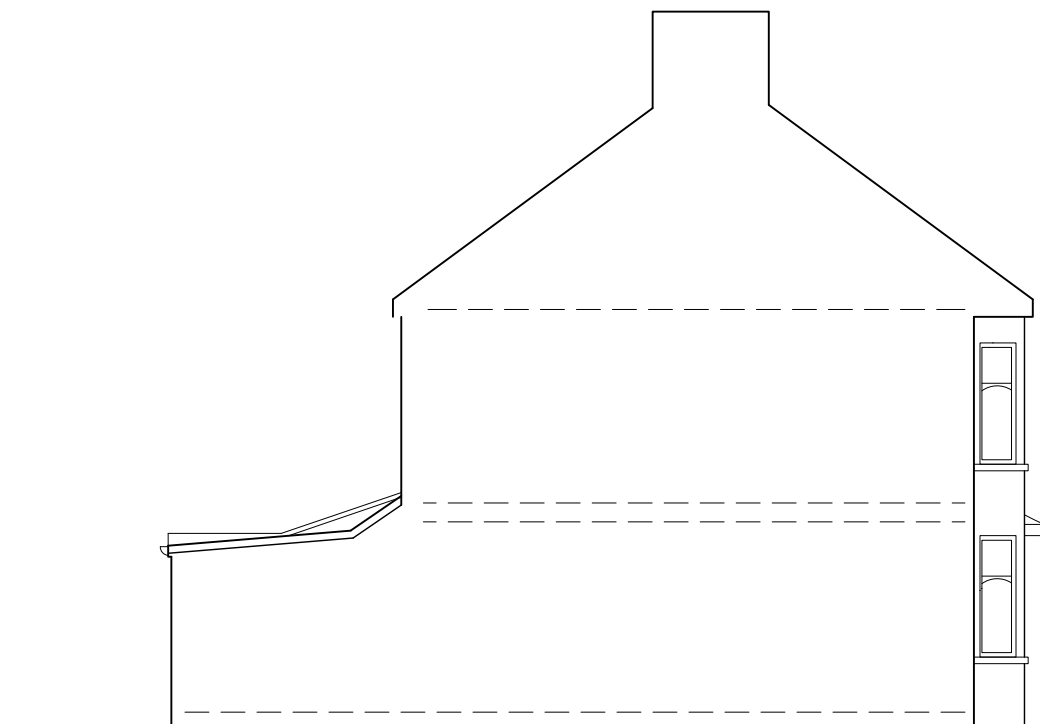

Existing Side Elevation
1:100

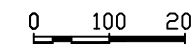


REV: REVISION:

REV DATE

NOTES

1. This drawing is copyright and is the property of DRAW THE LINE DESIGN and is not to be copied or reproduced in whole or in part except under written agreement.
2. Do not scale this drawing. Any discrepancy to be reported immediately.
3. When in doubt ask for clarification.
4. This drawing to be read in conjunction with all other relevant drawings and specifications associated with the project.
5. All dimensions and levels to be checked on site by the contractor prior to preparing any working drawings or commencing work on site.
6. The contractor must ensure and will be considered responsible for the overall stability of the building structure excavations etc. at all stages of the work.
7. All work by the contractor must be carried out in such a way that all requirements under the Health and Safety at work act are satisfied.
8. All work to be carried out in compliance with the requirements of all relevant Statutory Authorities and Regulations.

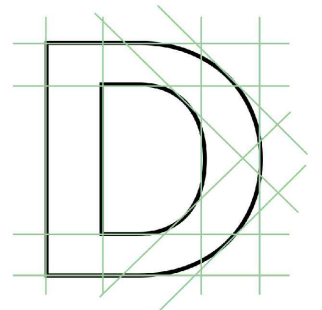

DRAW
THE LINE
ARCHITECTURAL DESIGN