

New rainwater goods to match main house
Proposed roof tiles to match existing

Please do not scale from this drawing.
All dimensions should be checked on site prior to commencing construction work.
If in doubt please ask.

New double glazed rooflights by velux or equal

GENERAL

- G1. ALL DIMENSIONS IN MILLIMETRES UNLESS NOTED OTHERWISE.
- G2. THE CONTRACTOR SHALL CHECK SETTING OUT OF ALL WORK ON SITE PRIOR TO ORDERING OF MATERIALS, OR CARRYING OUT OF ANY CONSTRUCTION WORKS.
- G3. THE CONTRACTOR SHALL BE RESPONSIBLE FOR NOTIFYING THE LOCAL AUTHORITY OF PROGRESS OF THE WORKS FOR INSPECTION.
- G4. THE CONTRACTOR SHALL BE RESPONSIBLE FOR RECTIFYING AT HIS OWN EXPENSE ANY WORK THAT DOES NOT COMPLY WITH THE SPECIFICATION OR DETAILS, OR ACHIEVE AN ACCEPTABLE STANDARD OF WORKMANSHIP (BS8000-11:2011)
- G5. PRIOR TO THE REMOVAL OF ANY LOADBEARING OR SUPPORTING STRUCTURE THE EXISTING STRUCTURE MUST BE ADEQUATELY PROPPED AND MUST REMAIN SO UNTIL ALL STRUCTURAL ALTERATION WORK IS COMPLETE AND CURED.

- Existing Walls
- Proposed Walls
- Proposed Downtakings

| Rev No | Description | Date |
|------------------|-------------|------|
| REVISIONS | | |


Client
Mr & Mrs Watson

Job Title
13 Caterpillar Lane
Uddingston
G71 6UJ

Drawing Title
Proposed First Floor Plan

| Scale @ A3 | Date | Drawn By |
|------------|------------|----------|
| 1:50 | Mar'24 | WE |
| Job No | Drawing No | Checked |
| 24-03-LW | AL(0)012 | LW |

Proposed First Floor Plan - UNCHANGED
1:50 @ A3

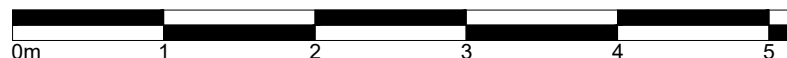

APPROVAL