


UDDINGSTON

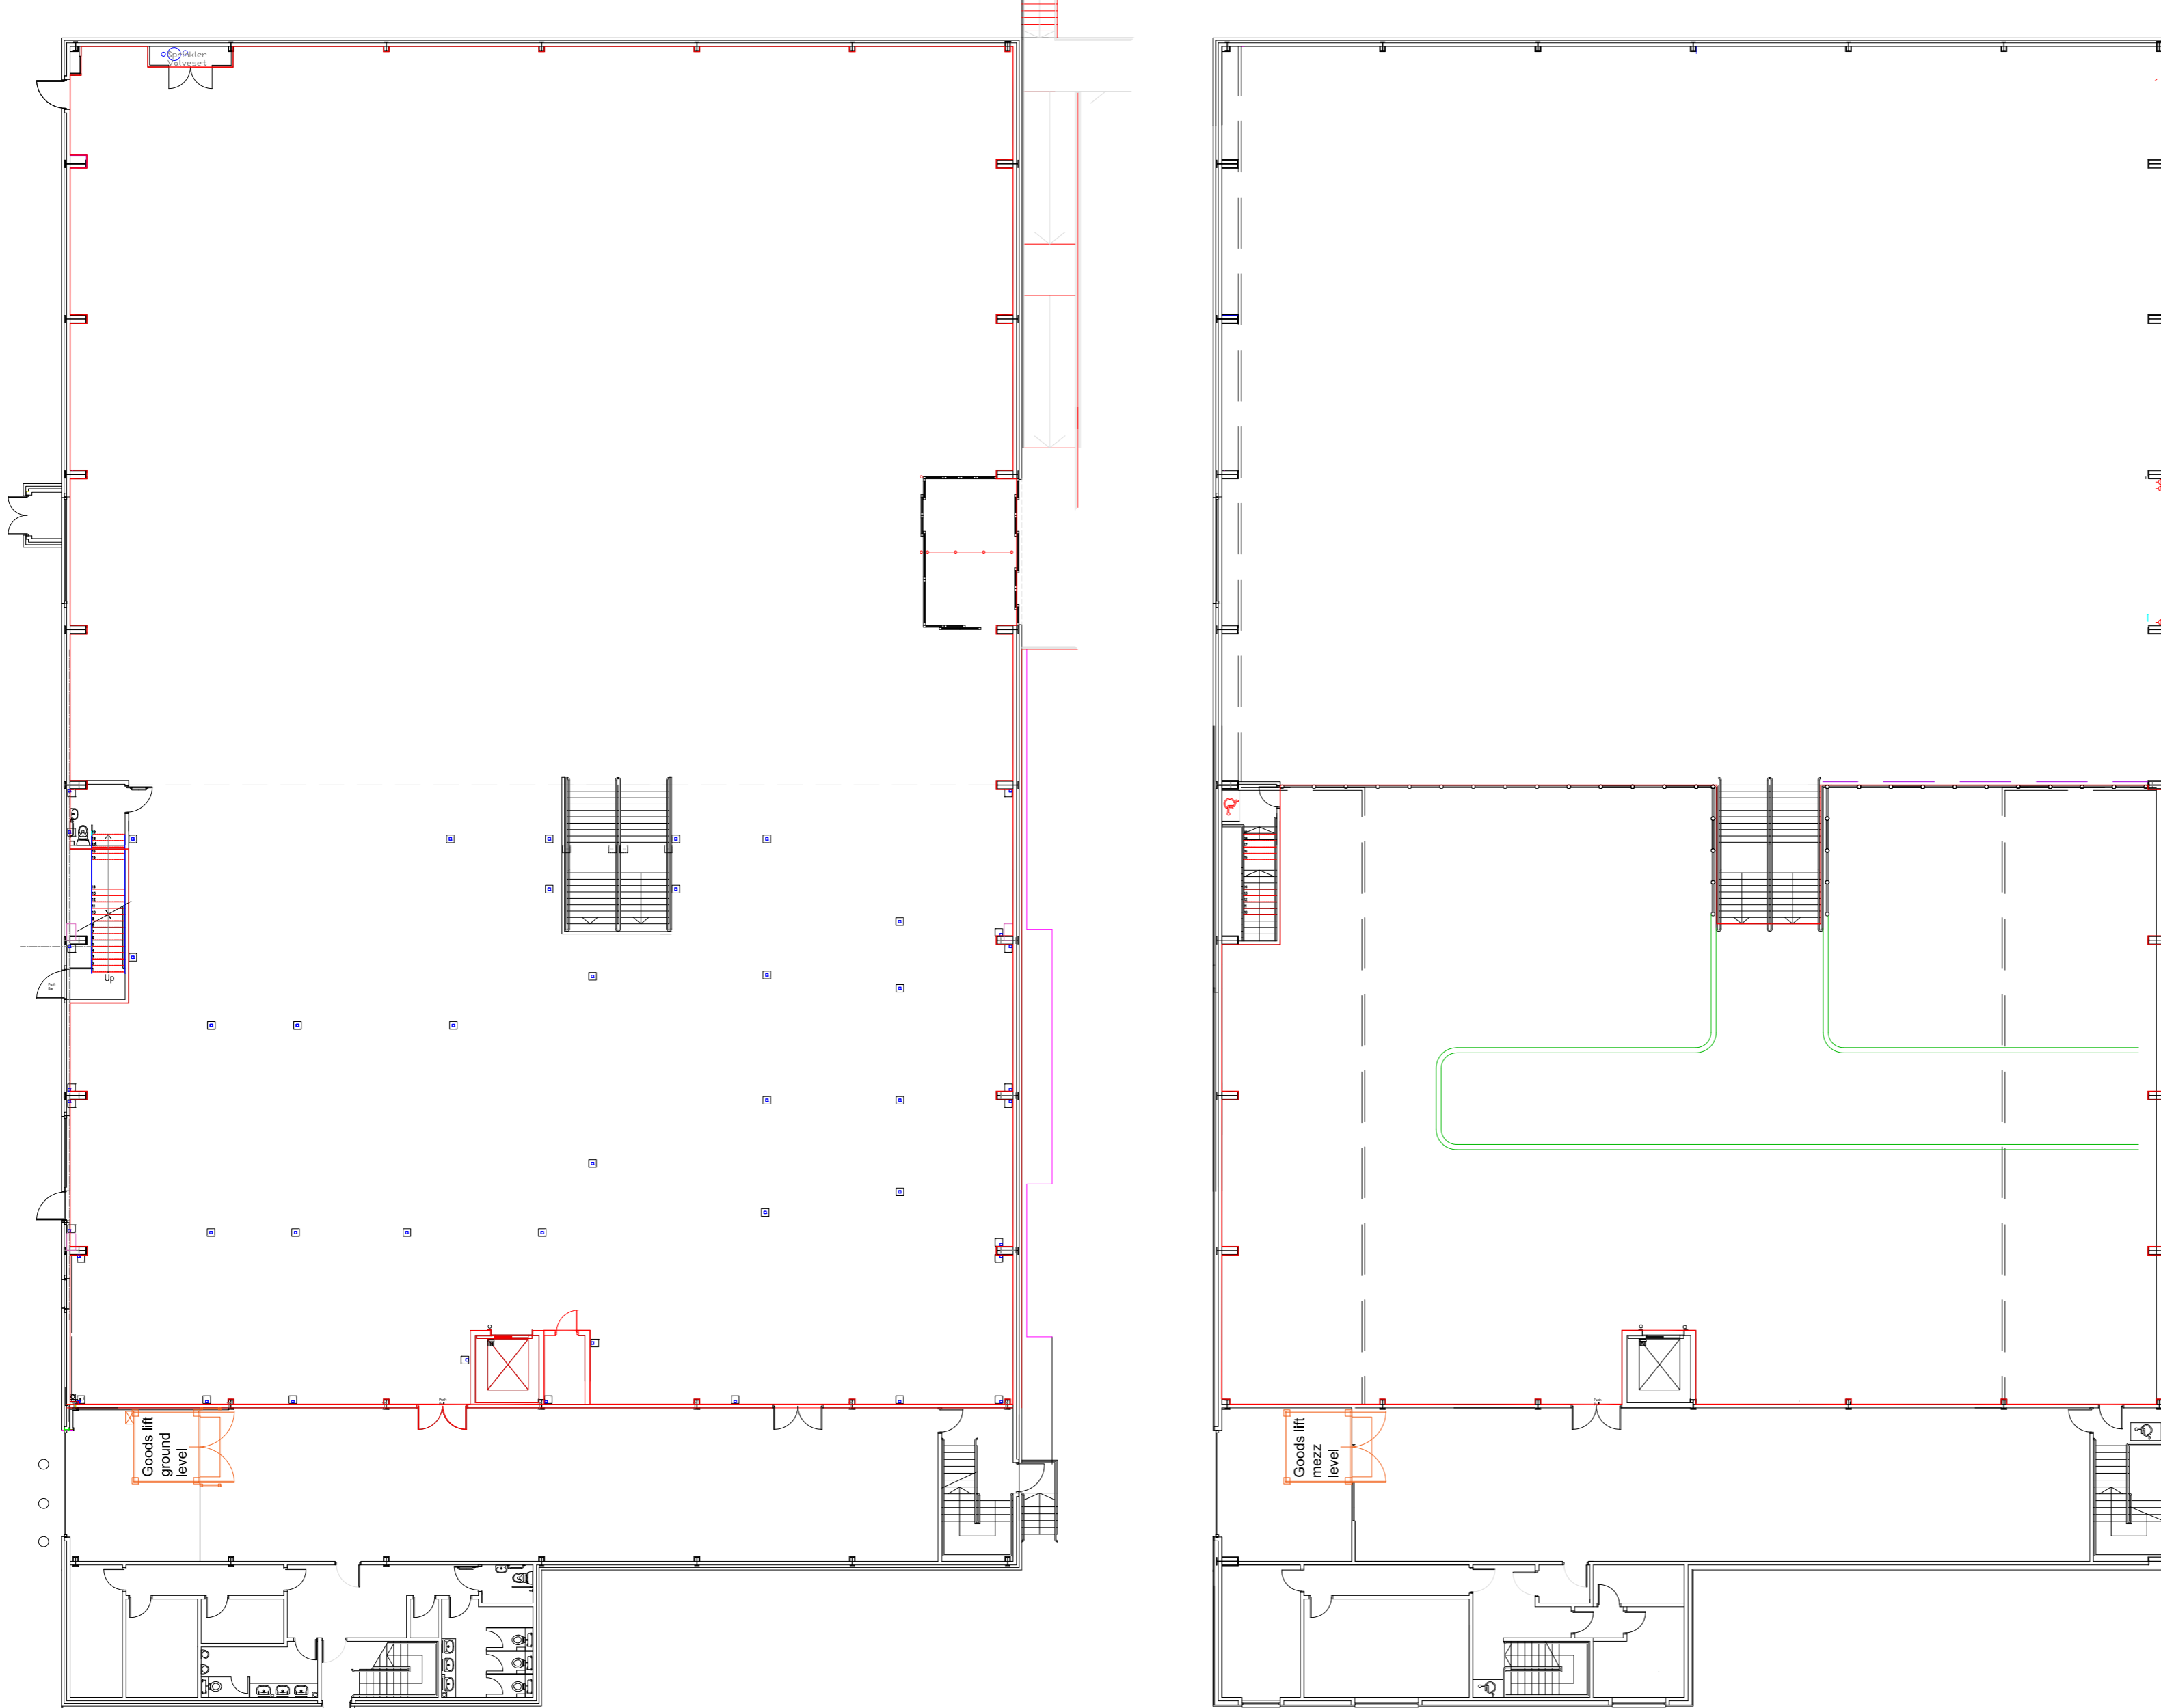

EXISTING


FLOOR AREAS	
NET SALES GROUND FLOOR (GROSS AREA)	1,946 m ² 20,947 sq ft
NET SALES FIRST FLOOR (GROSS AREA)	853 m ² 9,188 sq ft
TOTAL NET SALES	2,799 m ² 30,135 sq ft

PROJECT: Birkenshaw retail Park Uddingston Glasgow

TITLE: EXISTING		
REV NO	REVISION	DATE
UDD001	001	10.05.23

SCALE	DATE	BY
1/100		

UDDINGSTON

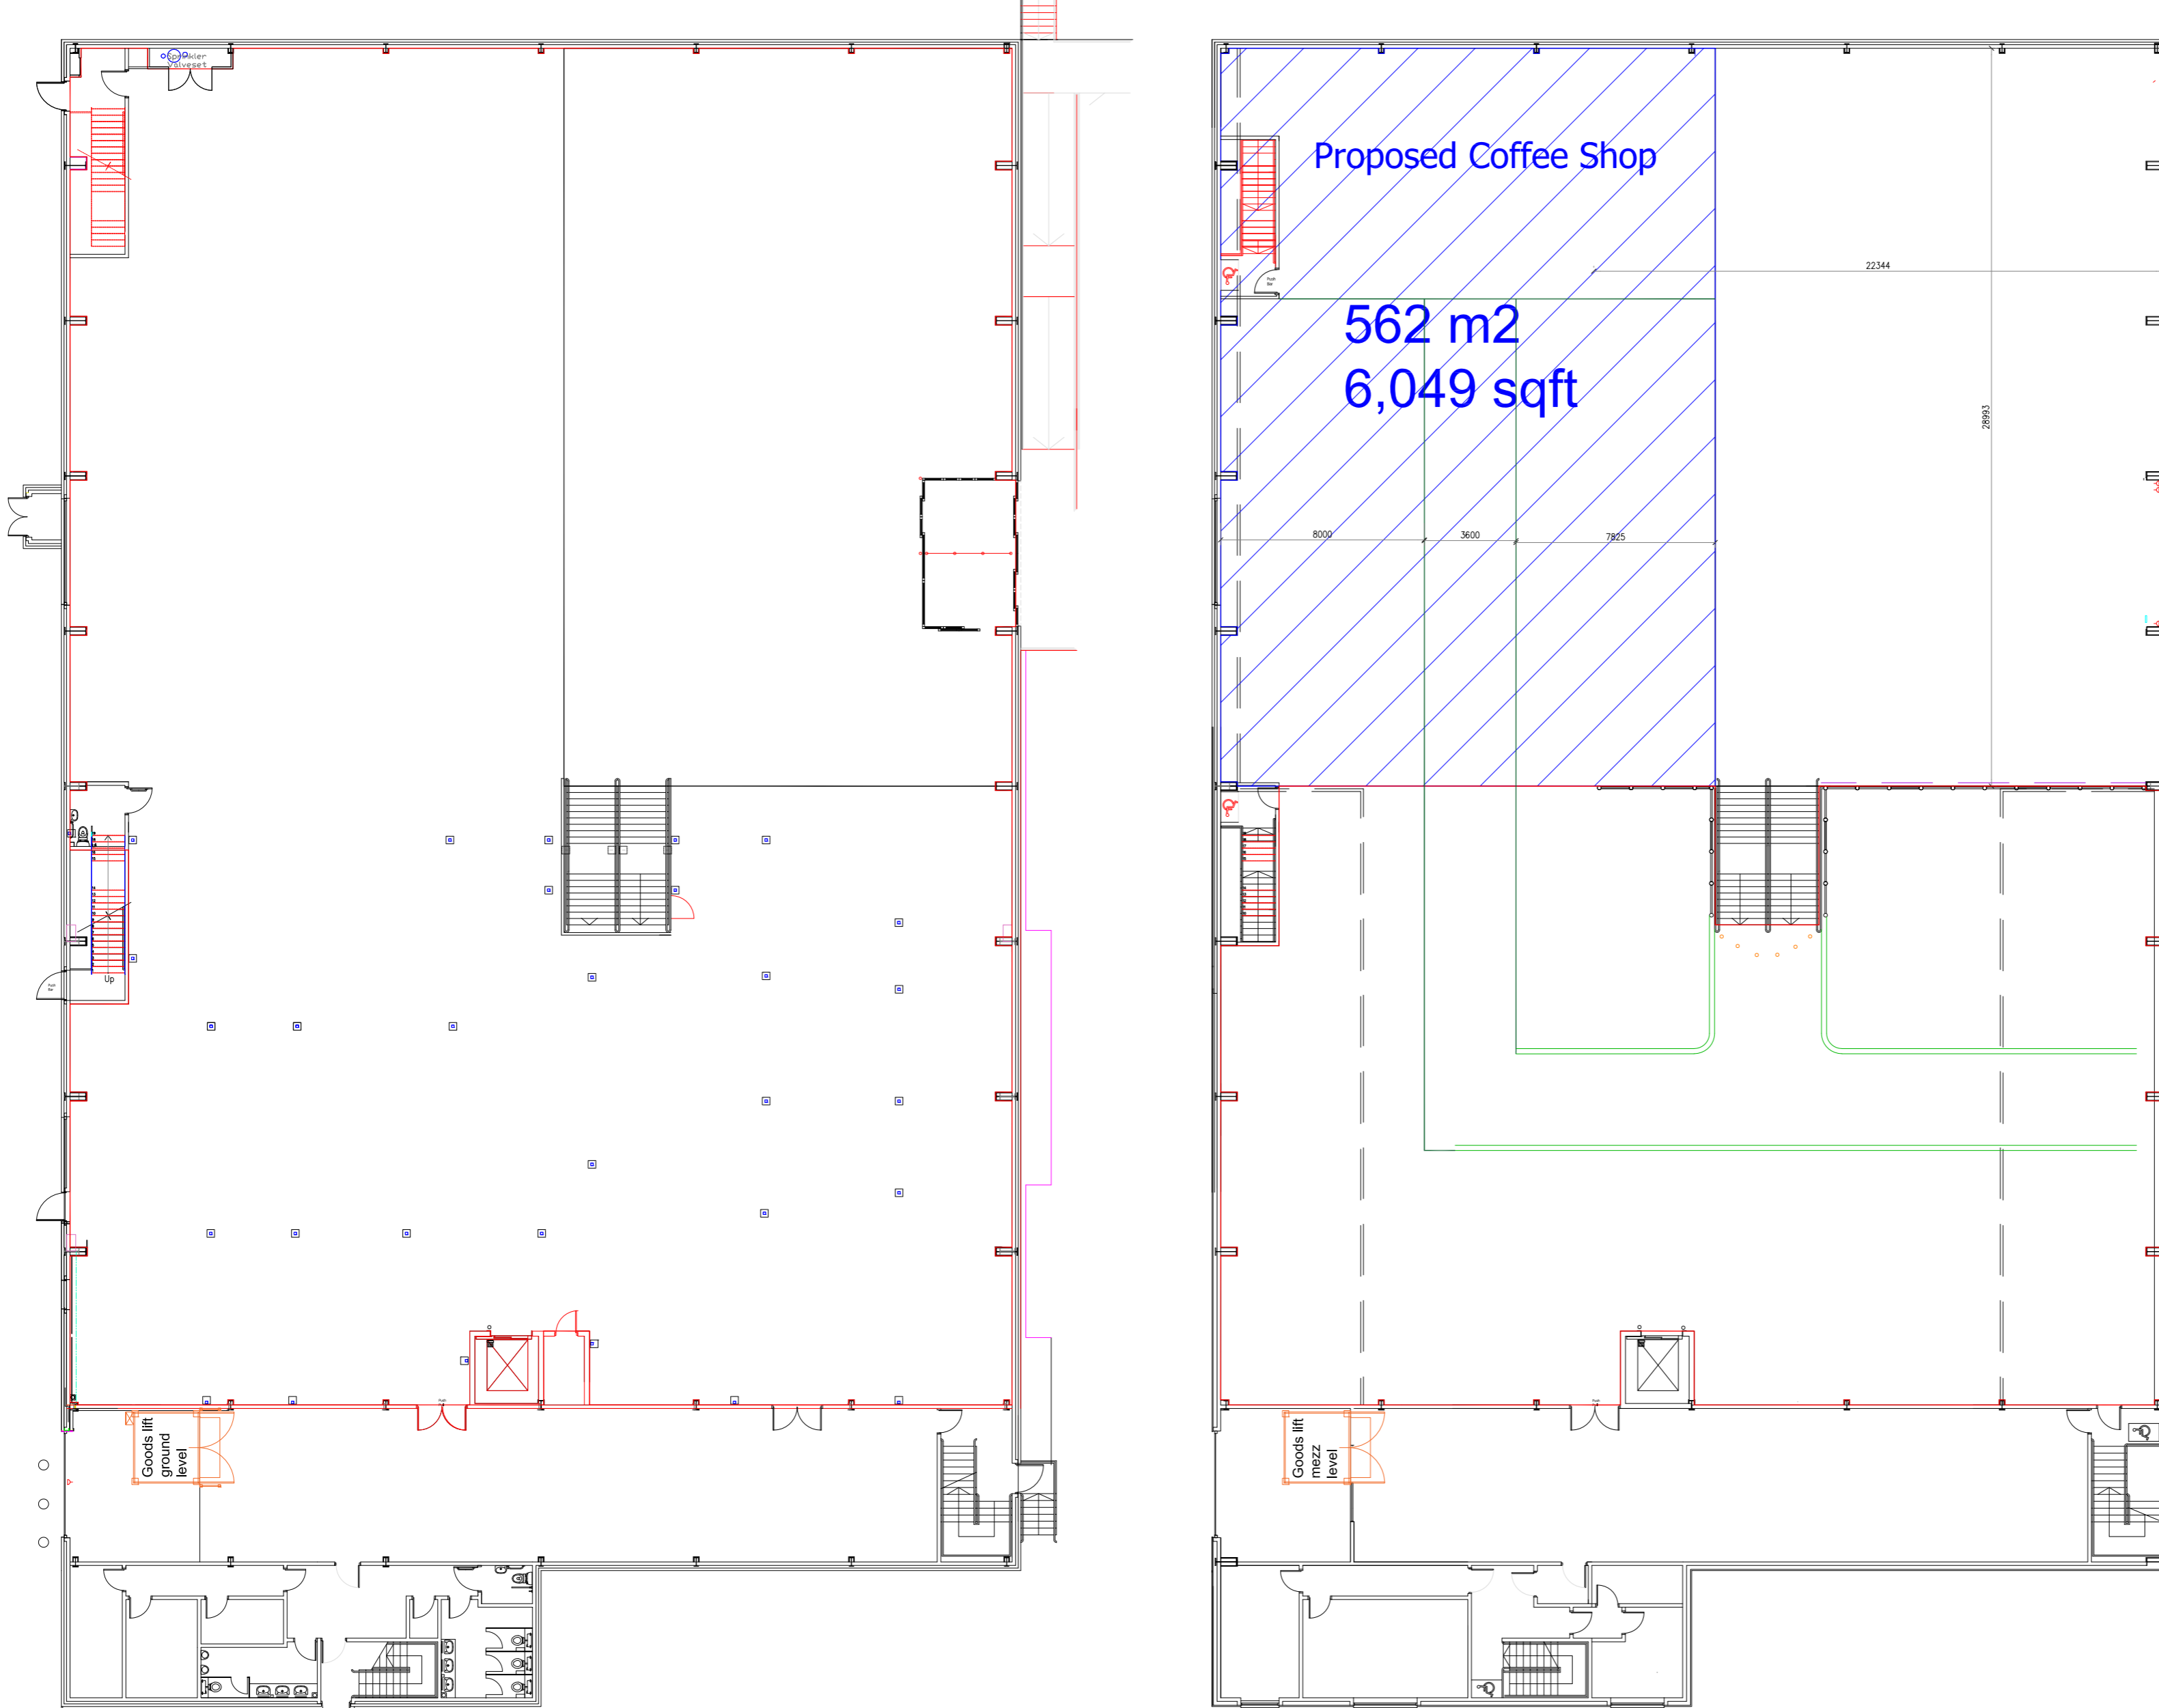

PROPOSED

FLOOR AREAS	
NET SALES GROUND FLOOR (GROSS AREA)	1,946 m ² 20,947 sq ft
NET SALES FIRST FLOOR (GROSS AREA)	1,415 m ² 15,230 sq ft
TOTAL NET SALES	3,361 m ² 36,177 sq ft

PROJECT: Birkenshaw retail Park Uddingston Glasgow

TITLE: MEZZ EXTENSION - Dp2		
REV NO	REVISION	DATE
UDD001	001	10.05.23

SCALE	DATE	BY
1/100		