




GROUND FLOOR PLAN

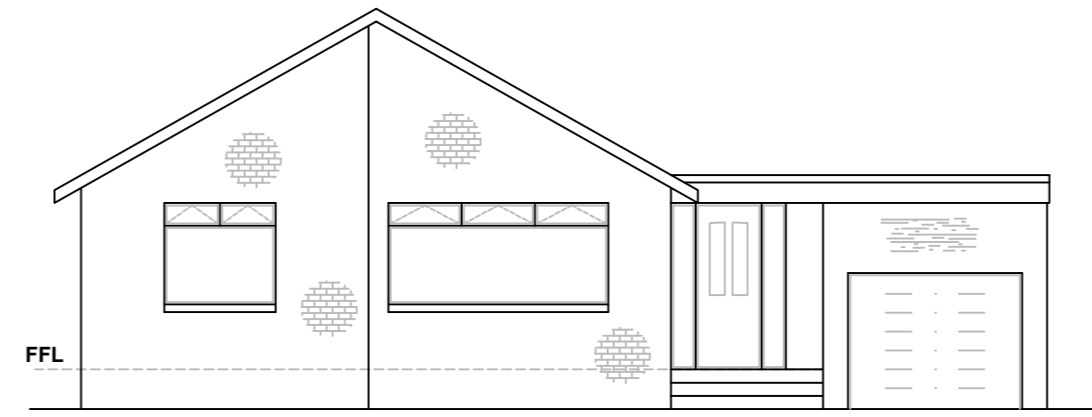


FRONT ELEVATION

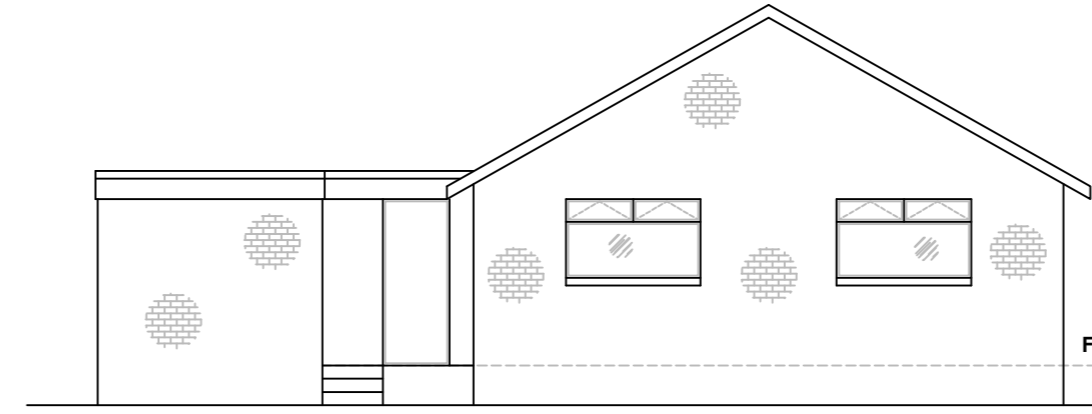

REAR ELEVATION

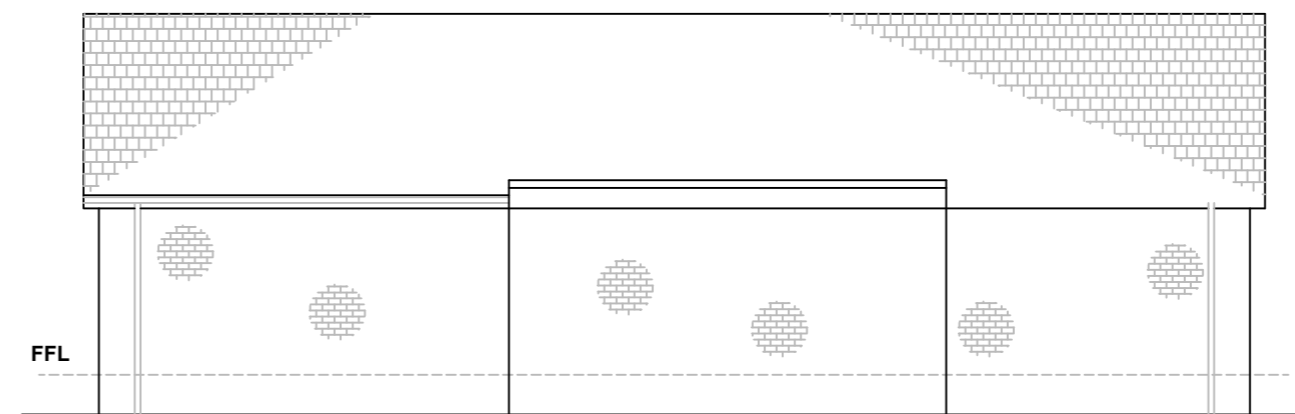

RIGHT SIDE ELEVATION

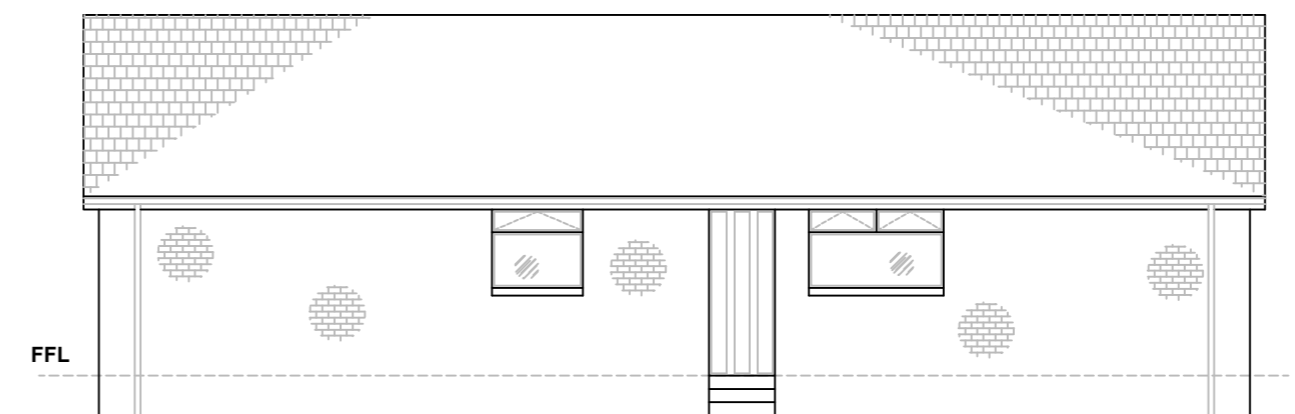


LEFT SIDE ELEVATION

Notes.

1.0 GENERAL

- 1.1 ALL DIMENSIONS ARE IN MILLIMETERS UNLESS NOTED OTHERWISE.
- 1.2 ALL LEVELS ARE IN METERS UNLESS NOTED OTHERWISE.
- 1.3 ALL DIMENSIONS AND LEVELS ARE APPROXIMATE AND ARE TO BE CHECKED ON SITE PRIOR TO COMMENCEMENT OF THE WORKS.
- 1.4 THIS DRAWING IS TO BE READ IN CONJUNCTION WITH ALL OTHER RELEVANT ENGINEERS AND ARCHITECTS DRAWINGS AND THE SPECIFICATION.
- 1.5 WHERE CONDITIONS ON SITE VARY SIGNIFICANTLY FROM THOSE INDICATED ON THE DRAWINGS THE CONTRACTOR SHOULD SEEK FURTHER ADVISE PRIOR TO PROCEEDING WITH THE WORK.

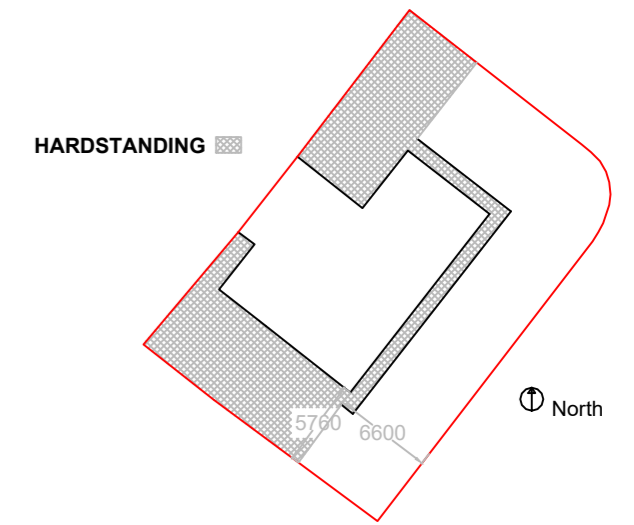

SITE PLAN

REV	COMMENT	DATE	DRAWN	CHECK

Tryst Building Design

Telephone: 07709 949990

Trystbuildingdesign@gmail.com

DRAWING STATUS:

PLANNING PERMISSION

CLIENT:

Mr. & Mrs KIDD

PROJECT:

PROPOSED EXTENSION
10 DUKE STREET
CLACKMANNAN

TITLE:

EXISTING PLAN AND ELEVATIONS

DESIGNED: CHECKED: DRAWN:

SCALE & SIZE: DATE:

A2, 1:50, 1:100, 1:500 MAR 2024

PROJECT No: DRAWING No: REV:

158 01pl