





EXISTING REAR ELEVATION - E

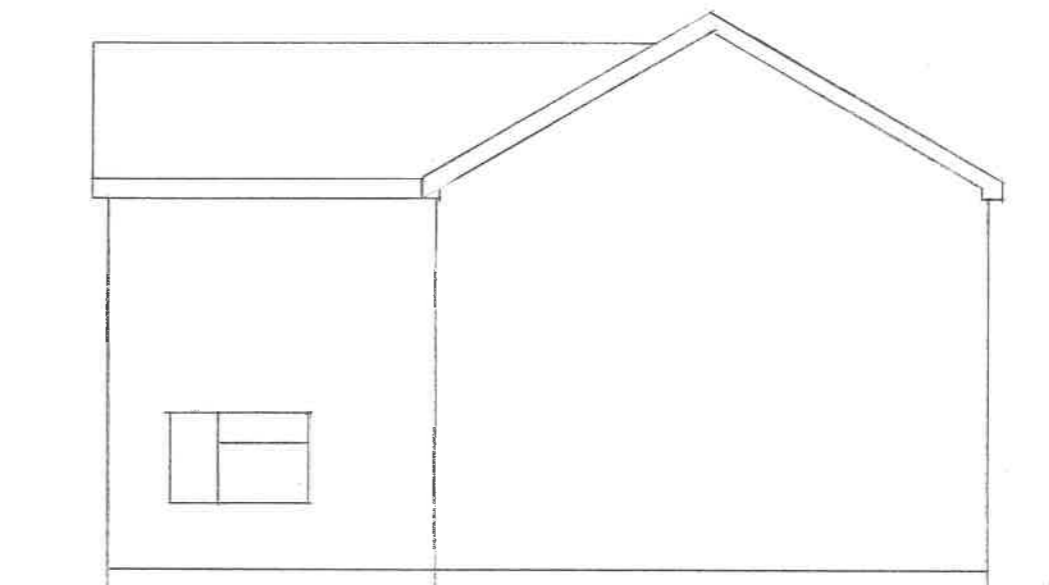

EXISTING SIDE ELEVATION - N



PROPOSED REAR ELEVATION - E

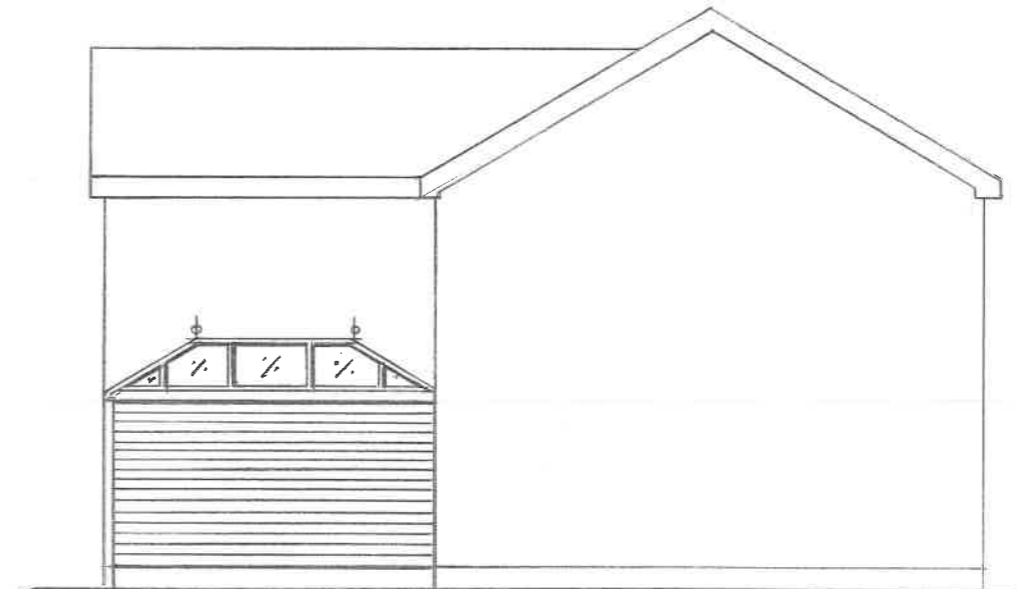

PROPOSED SIDE ELEVATION - N

WALLS :- Facing brick to match existing
ROOF :- 24mm Sunshade Blue I.O glazing
NOTE :- ALL measurements to be verified on site
 prior to commencement of work

REAR GROUND FLOOR CONSERVATORY
 12 DENMARK CLOSE
 CORBY

Scale:- 1:100