


Site Signage Schedule

Sign No. & Description	Qty	Size mm(WxDxH)	Materials	Colours	Height (mm)	Projection (mm)	Text Height	illumination
McDIGIT SIGN 1	2	1648x1426x108	PPC Aluminium Panel Housing with LCD display screen - Double screen	Grey	2167mm	108	n/a	Internally illuminated (Max. 600cd/m <sup>2</sup> )
McDIGIT SIGN 2	1	853x1426x108	PPC Aluminium Panel Housing with LCD display screen - Single screen	Grey	2167mm	108	n/a	Internally illuminated (Max. 600cd/m <sup>2</sup> )
DIGITAL BOOTH SCREEN SIGN 3	1	327x90x254	PPC Aluminium Panel Housing with LCD display screen	Grey	1030mm	90	n/a	Internally illuminated (Max. 1600cd/m <sup>2</sup> static)
HEIGHT RESTRICTOR	1	750 x 196 x 3300	Steel circular hollow section gallow's style post black finish with suspended panel / balls with "Maximum Height" white text.	Black & White	3300mm	2600 to underside of height restrictor	n/a	n/a

THIS DRAWING HAS BEEN PREPARED "FOR INFORMATION ONLY" USING AS BUILT DRAWINGS FROM ACONEX. ALL DRAWINGS TO BE VERIFIED ON SITE BY THE MCDONALDS PM OR MAIN CONTRACTOR

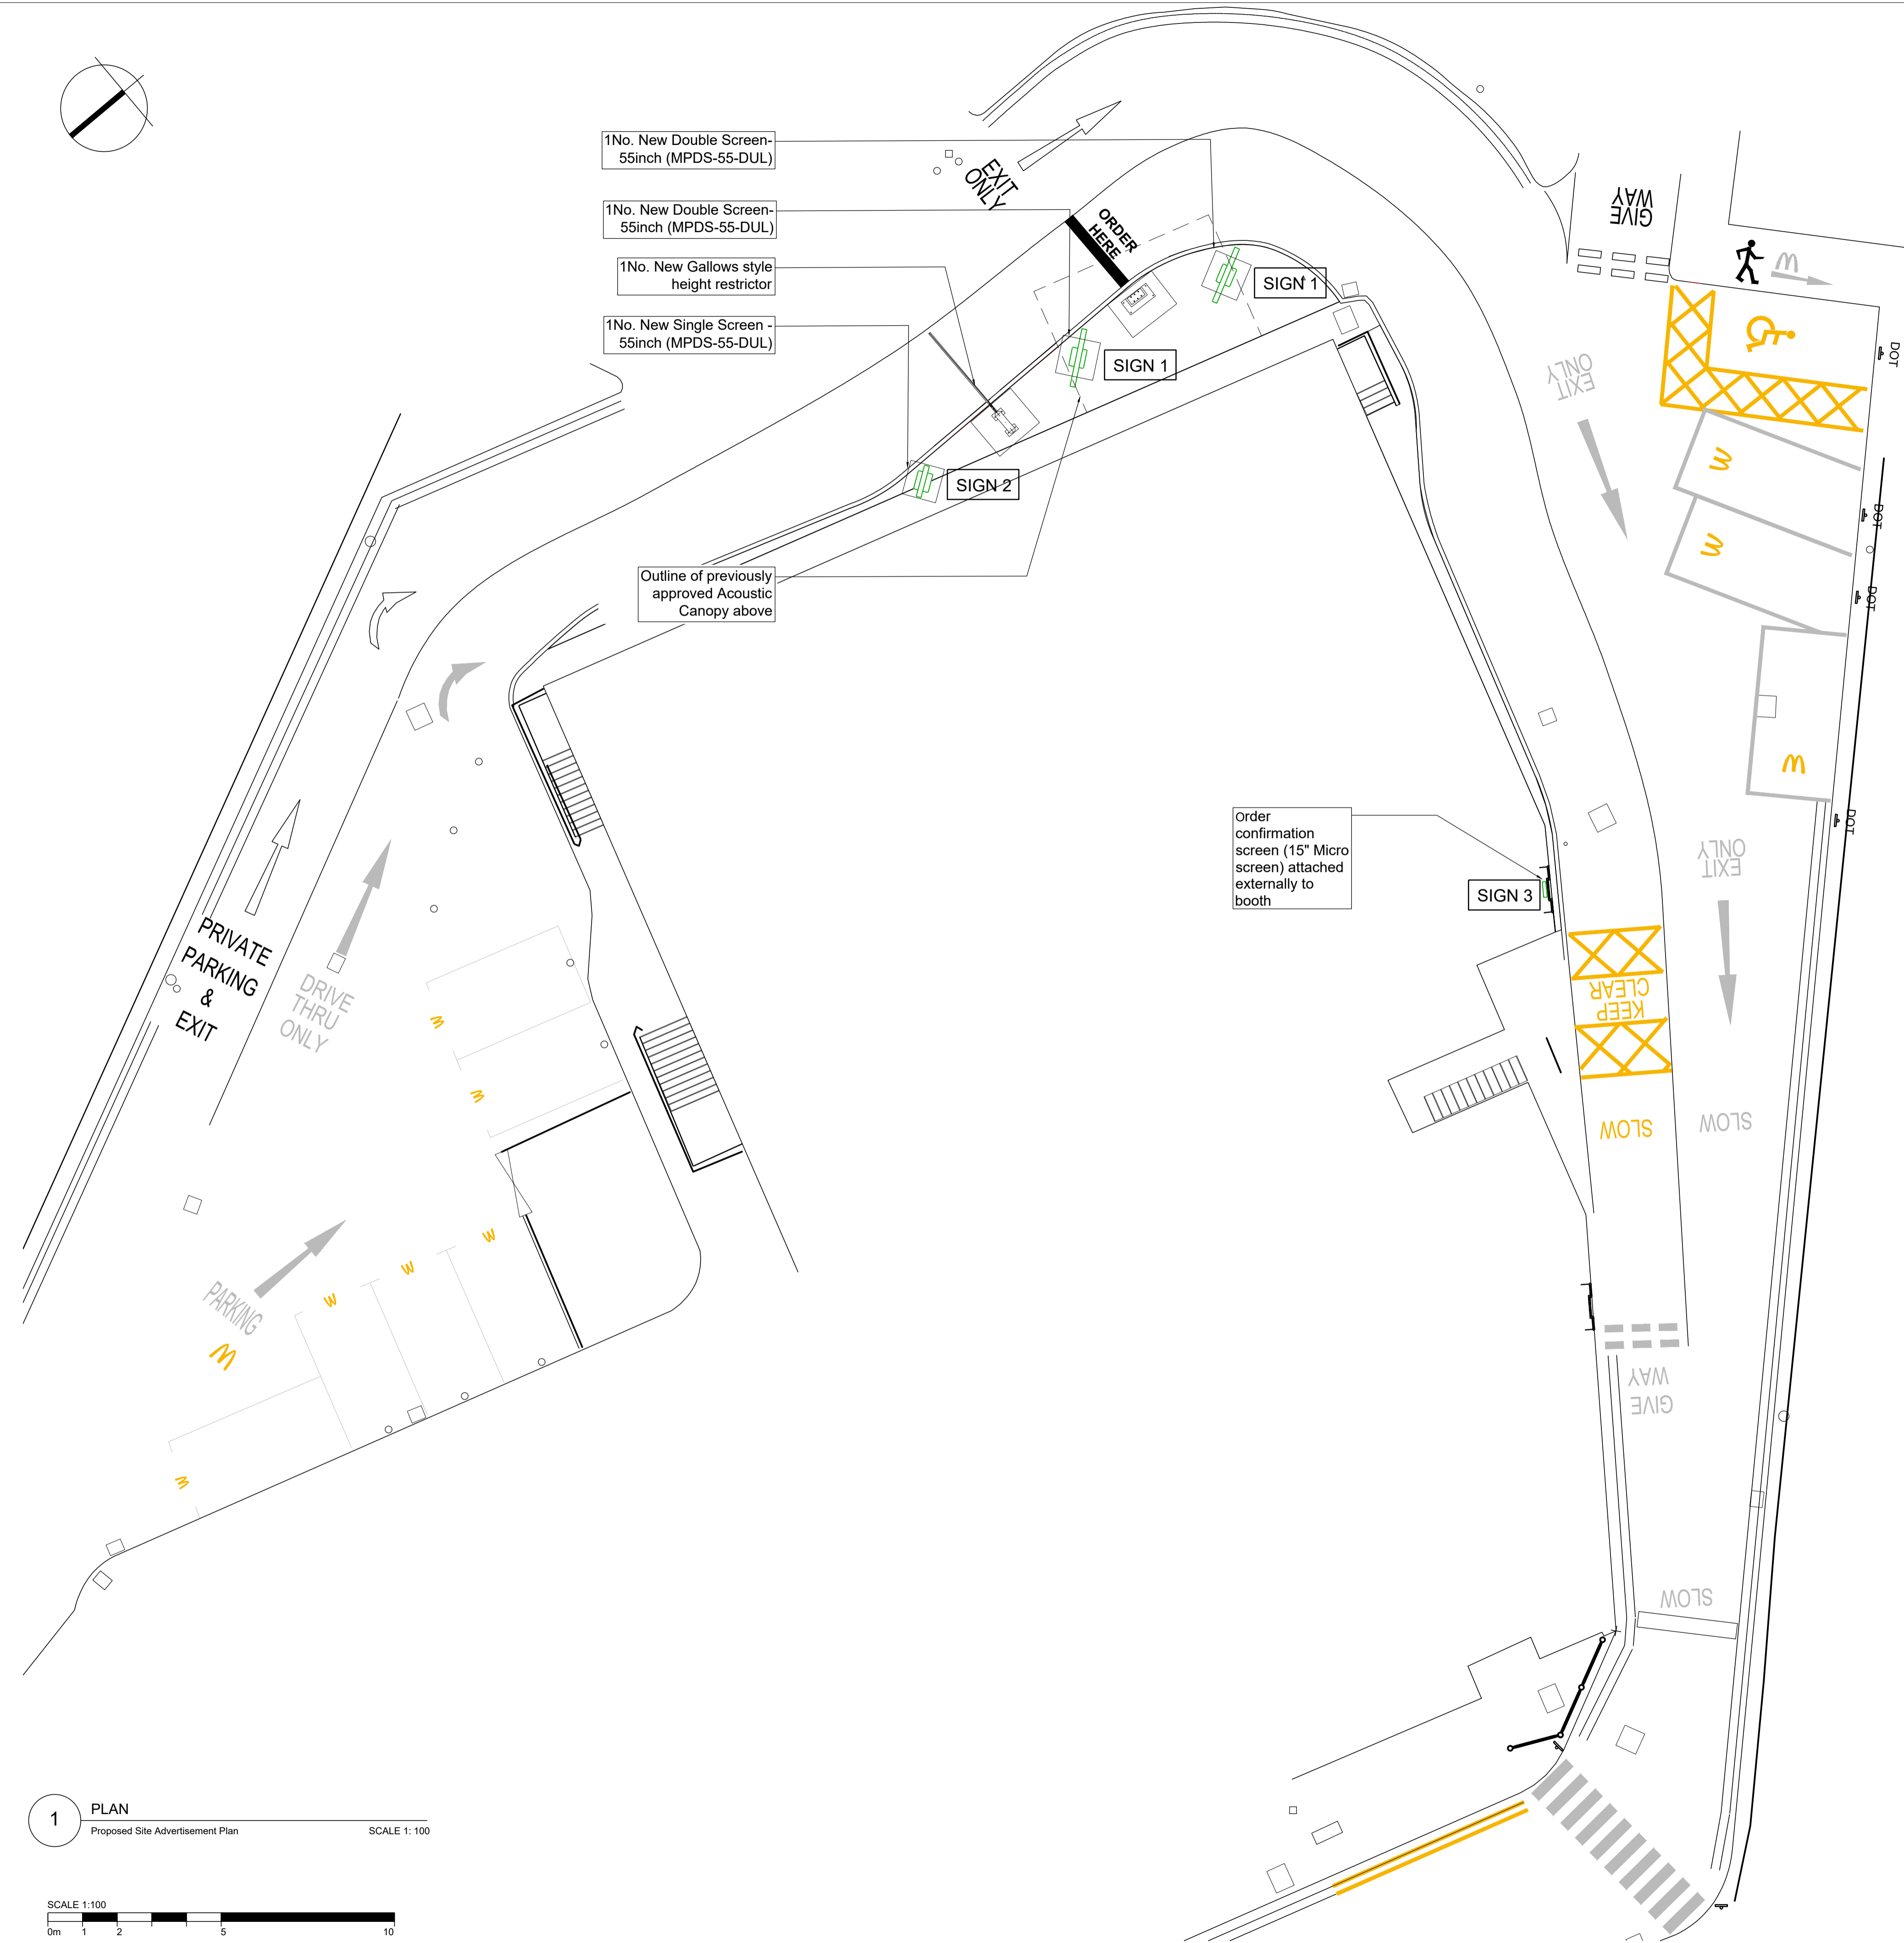

Order confirmation screen (15" Micro screen) attached externally to booth

1No. New Double Screen-55inch (MPDS-55-DUL)

1No. New Double Screen-55inch (MPDS-55-DUL)

1No. New Gallows style height restrictor

1No. New Single Screen -55inch (MPDS-55-DUL)

Outline of previously approved Acoustic Canopy above

E Acoustic Canopy added GF / GF 08.04.2024

D Height restrictor added GF / GF 08.04.2024

**FRANCHISEE APPROVED**

C Franchisee approved LW / GF 20.12.2019

**DESIGN WORKING GROUP APPROVED**

B Design Working Group Approved - Email 06.08.2019 LW / GF 20.09.2019

A INCLUDED THE SITE ADDRESS - EMAIL 08/09/2019 PVM / GF 09.09.2019

REV DESCRIPTION DR / CH DATE  
This drawing has been reviewed and signed off by McDonald's Restaurants Ltd any errors, changes or discrepancies should be reported to the McDonald's project manager and designers prior to commencing work on site.  
NAME (PM): DATE: AUGUST 2019


SIGNATURE:  
GENERAL NOTES:  
All works are to be undertaken in accordance with the Building Regulations and the latest British Standards. All proprietary materials and products are to be used strictly in accordance with the manufacturers recommendations. All dimensions to be checked on site prior to construction.

ON BEHALF OF:  
MC DONALDS RESTAURANTS LTD  
STORE ADDRESS  
Metropolitan House, STORE No 1181  
3 Darkes Lane, Potters Bar  
DRAWING TITLE  
Proposed Site Advertisement Plan

Scale @ A1 1:100  
Created on: AUGUST 2019  
Drawn by: PVM  
Checked by: GF  
Purpose of Issue: PLANNING

OPEN architecture  
Anton House www.openarc.co.uk  
South Park T +44 01732 779580  
Sevenoaks / Kent / TN13 1EB F +44 01732 741316  
Job Reference Store Number Drawing No Rev  
19121 1181 15 E

1 PLAN  
Proposed Site Advertisement Plan SCALE 1: 100

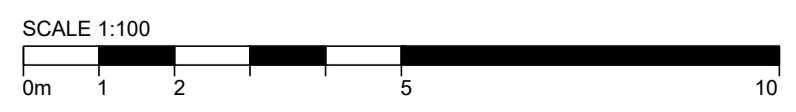

DIGITAL DRIVE THRU

