
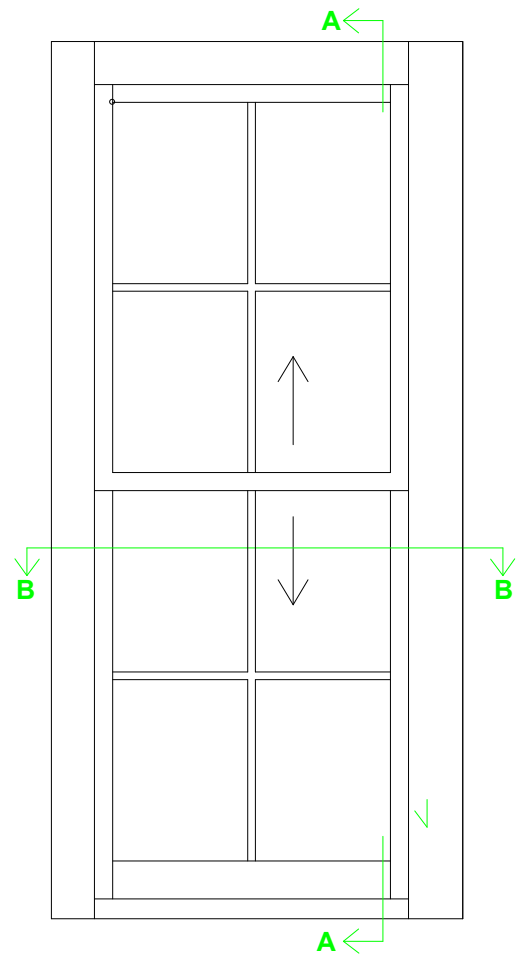
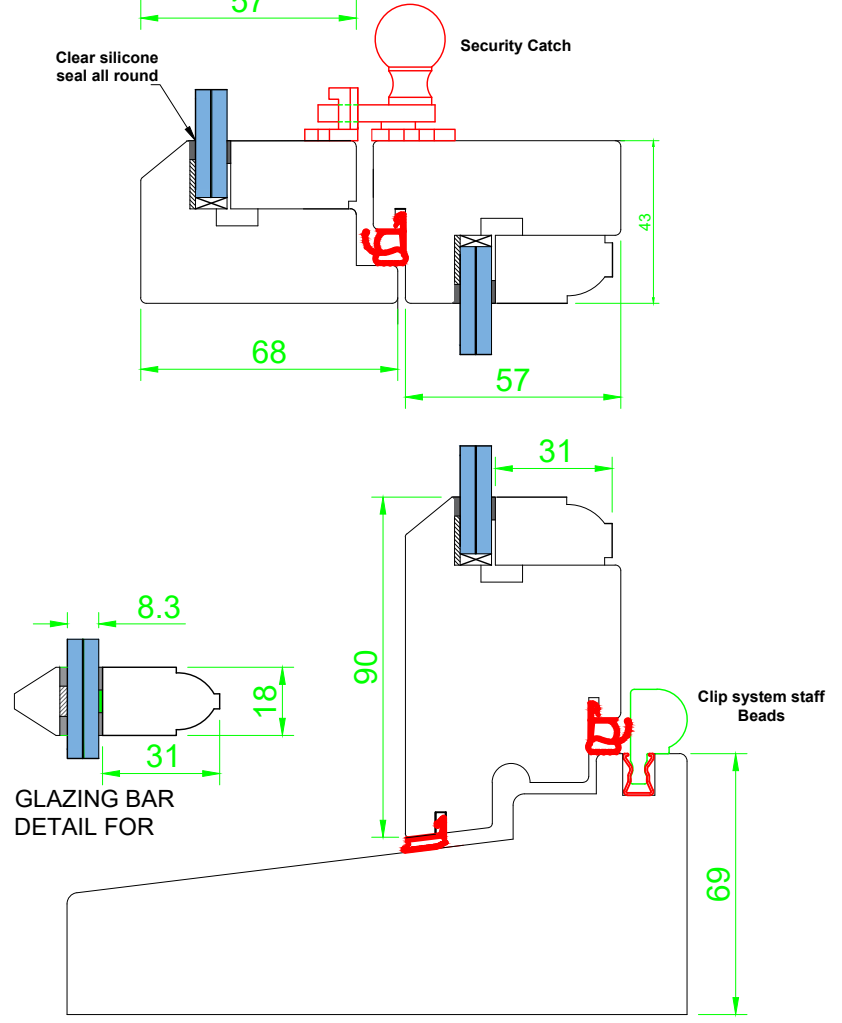
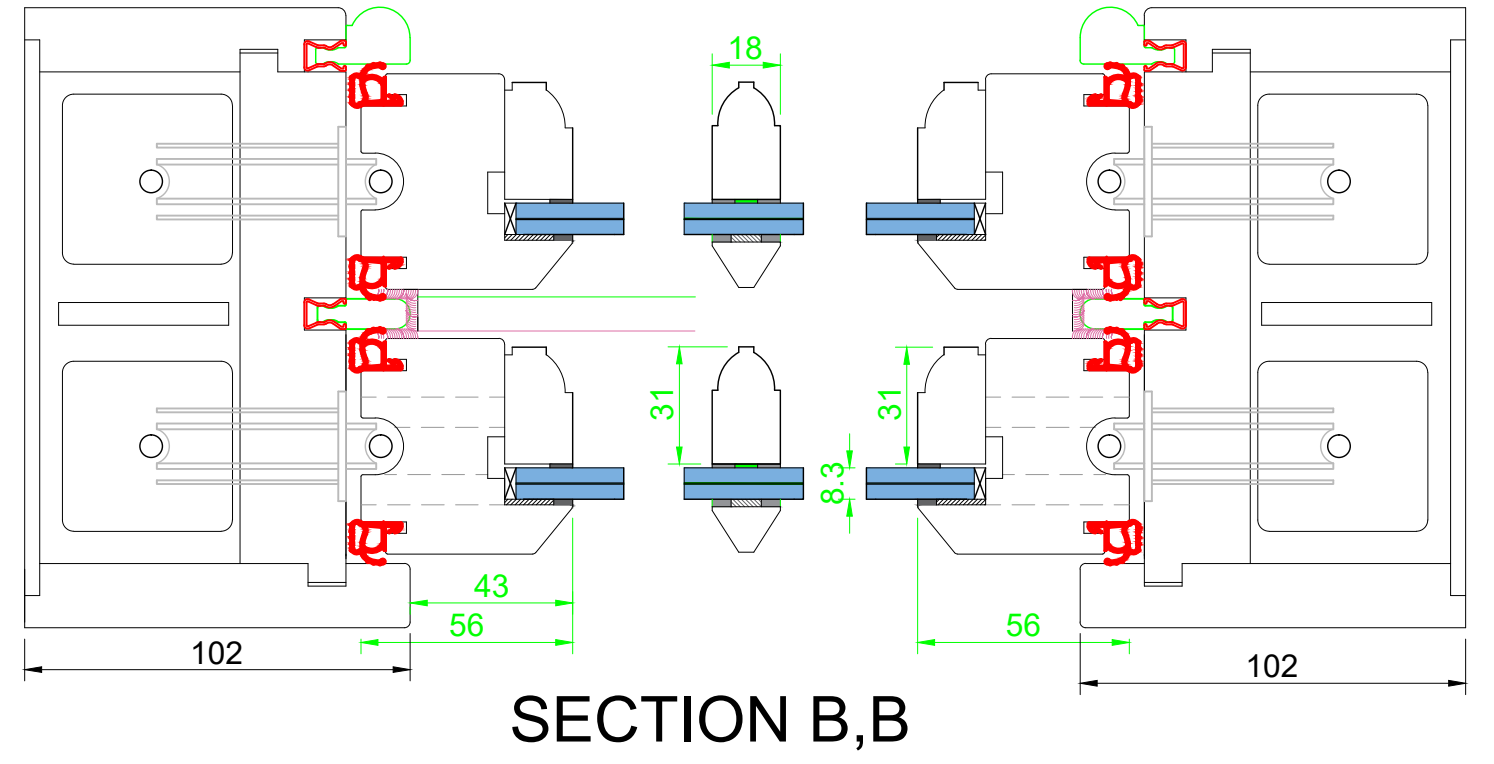


REVISIONS				
CHGE	DESCRIPTION	DRWN	DATE	APPR

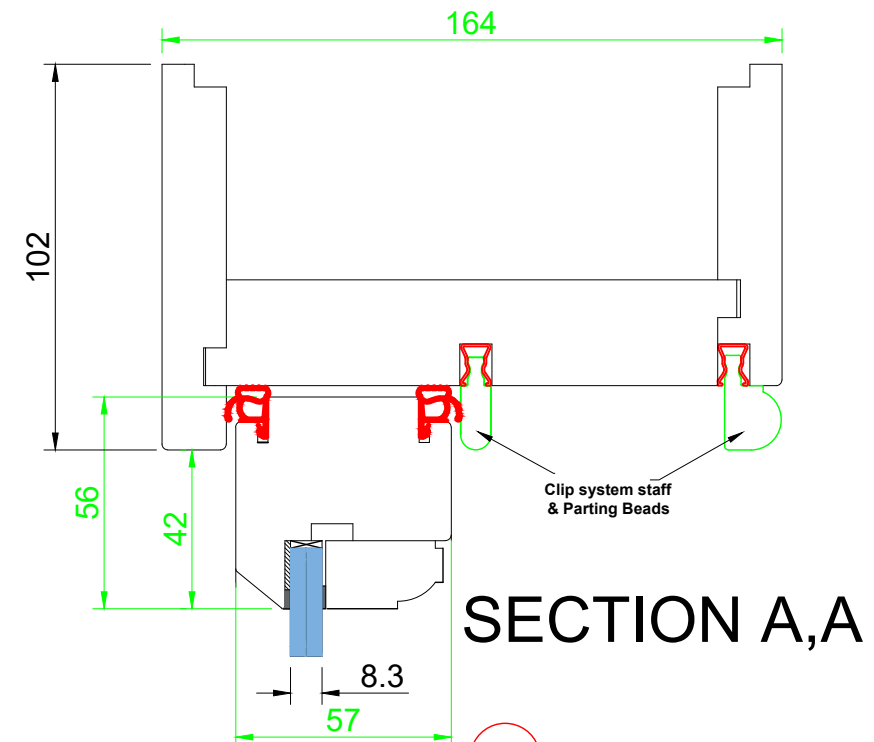

BOX SASH BAY WINDOW.
18mm GLAZING BARS.
8.3mm VACUUM GLAZING.

TOLERANCES
UNLESS OTHERWISE SPECIFIED

ALL DIMENSIONS IN MM
ALL LINEAR DIMENSIONS ±0.4
ALL ANGLE DIMENSIONS ±0.5°
BREAK ALL SHARP EDGES 0.5

THIRD ANGLE PROJECTION

OTD
imber

1 ENNERDALE AVENUE
GREAT NOTLEY
BRAINTREE
CM77 7UE
Tel: 07943 674 886
EMAIL: owen.dare@yahoo.com
WEB: www.otdarejoineeryconsultants.co.uk

TRADITIONAL BOX SASH WINDOW
8.3mm vacuum glass

TITLE HEAD & CILL 8.3mm GLASS UNIT		SCALE 1:2 @ A3
DRAWN BY: OTD	DRAWING No: OTD - 11 - 004	REV: B
DATE DRAWN: 19MAR24		