


EXISTING FRONT
ELEVATION
SOUTH WEST



EXISTING SIDE
ELEVATION
SOUTH EAST



EXISTING REAR
ELEVATION
NORTH EAST

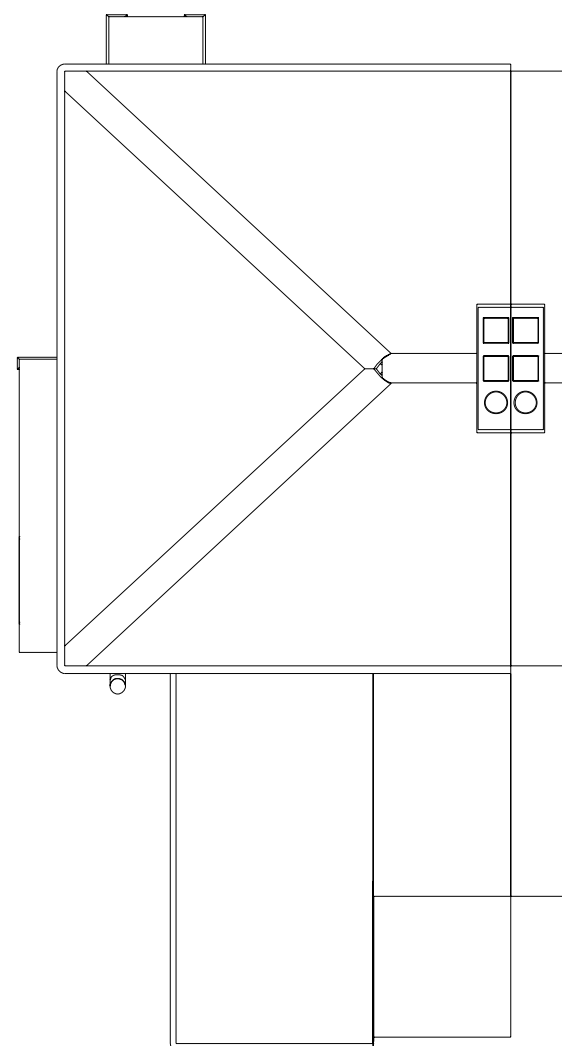

EXISTING ROOF

Toby Trett
62 Lynn Road
Southery
PE38 0HT



0m 1m 2m 3m 4m 5m

ALL ELEVATIONS AT
1:100 SCALE ON A3

EXISTING LAYOUT
62 LYNN ROAD
SOUTHERY
PE38 0HT